



PLANS

PORTAKABIN & CONTAINER STRUCTURE

NOTE:
ALL STRUCTURES ARE TEMPORARY IN NATURE
WRITTEN DIMENSIONS ARE SHOWN IN METERS
AND ARE APPROXIMATE

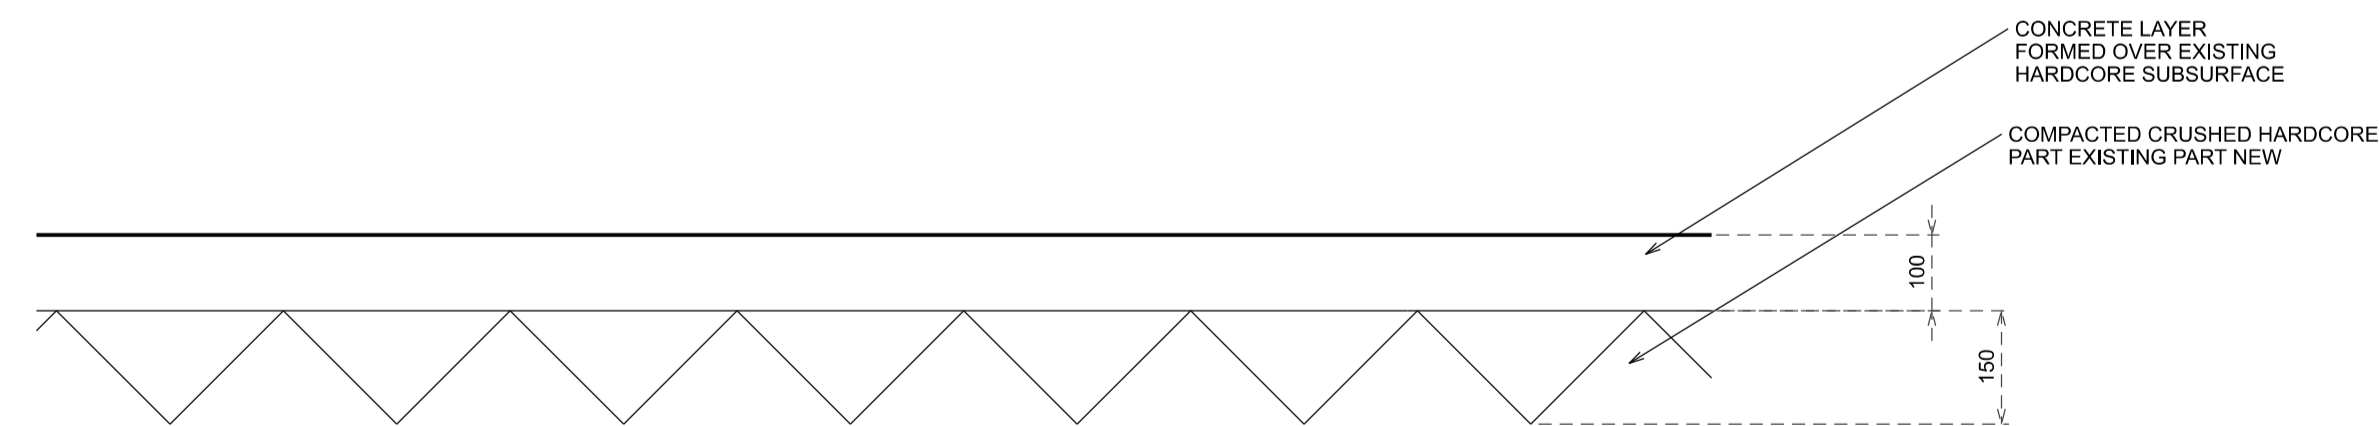

TYPICAL SECTION THROUGH HARDSTANDING
(1:10)

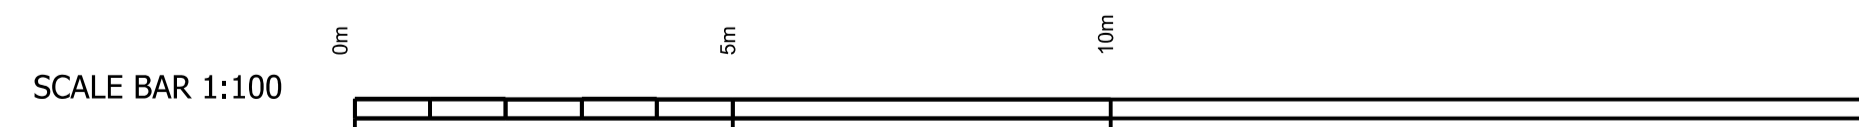

	REVISION DATE DEC 20 TO LPA REQUIREMENTS A	
	DRAWING PROPOSED SITE ALTERATIONS INC. REPLACEMENT HARDSTANDING	
24c JUBILEE HOUSE, 3 THE DRIVE, BRENTWOOD, ESSEX, CM13 3F Telephone: 01277 725252 mail to: info@2-4c.co.uk http://www.2-4c.co.uk	PLANS ELEVATIONS & SECTION	
PROJECT ADDRESS EUROVANS THOBY PRIORY THOBY LANE	JOB NO. 20-214	DWG. NO. 04
CLIENT MS ALIONA COJAN	SCALE 1:100 @ A1	REV. NO. A
<small>Do not scale from this drawing. All dimensions & levels to be checked on site prior to commencement of any work. Check that this drawing is to the latest revision. Refer any discrepancy to 24c. All dimensions in millimetres unless otherwise stated. This drawing is copyright</small>	DATE AUG 20	DRAWN BY SH