

LOW LEVEL HEDGE

1.2m HIGH ESTATE FENCE

GREEN LINE REPRESENTS OUTLINE OF FOOTPRINT OF HISTORIC MONUMENT.
NO OPERATION INCLUDING STORAGE WITHIN THE AREA SHOWN

MONUMENT BUFFER ZONE TO BE CLEAR OF ALL SITE OPERATIONS

Existing Structures
to be Removed

THIS AREA IS PART OF MONUMENT
BUFFER ZONE.
NO PUBLIC ACCESS AND NO SITE
OPERATION TO BE CONDUCTED IN
THIS AREA

PROPOSED 1.2m ESTATE FENCE

LOW LEVEL RAILINGS FOR MONUMENT PROTECTION

Scheduled Monument (SAM 124 Ref 1005560)

AREA OUTSIDE OF HATCHING TO BE MADE
AVAILABLE FOR PUBLIC ACCESS TO
MONUMENT.

TO INCLUDE ACCESS PATH TO AREA
INCORPORATING SEATING AND PUBLIC WC.

ALL TO SPECIALIST HERATIGE APPROVAL

PROPOSED 1.2m HIGH ESTATE FENCE AND NEW LOW LEVEL BUSH FORMING PATH & BOUNDARY


PUBLIC ACCESS PATH

EXISTING BOUNDARY TREATMENT UNCHANGED AS PART OF THIS APPLICATION

PROPOSED PUBLIC
ACCESS GATE

PARKING FOR
PUBLIC ACCESS

THOBY PRIORY

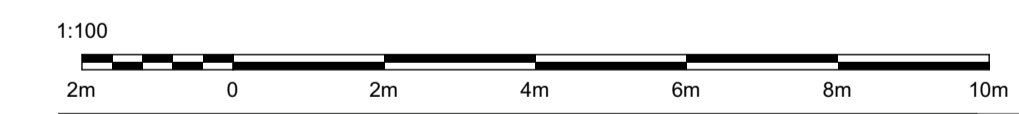

2-4c Jubilee House 3 The Drive Brentwood CM13 3FR
Tel: +44 01277 725252
mail to: info@2-4c.co.uk <http://www.2-4c.co.uk>

PROJECT ADDRESS
THOBY PRIORY THOBY LANE MOUNTNESSING

CLIENT
MS ALIONA COJAN

Do not scale from this drawing. All dimensions & levels to be checked on site prior to commencement of any work. Check that this drawing is to the latest revision. All dimensions in millimetres unless otherwise stated. If this line measures 100mm IT IS SCALED AS SHOWN. If in doubt ASK. Retain any discrepancy to 24c. This drawing is copyright.

DRAWING
**PROPOSED SITE ALTERATIONS
INC. REPLACEMENT & NEW
HARDSTANDING SHELVING
AND COVER TO WORK AREA**

PART SITE PLAN 01 1:100

JOB NO. **22-601** DWG. NO. **108**

SCALE **1:100 @ A1** REV. NO.

DATE **APR 23** DRAWN BY / CHECKED BY
DM SH