



EXISTING GROUND FLOOR
Scale 1:50

EXISTING COVERS = 69 NO.

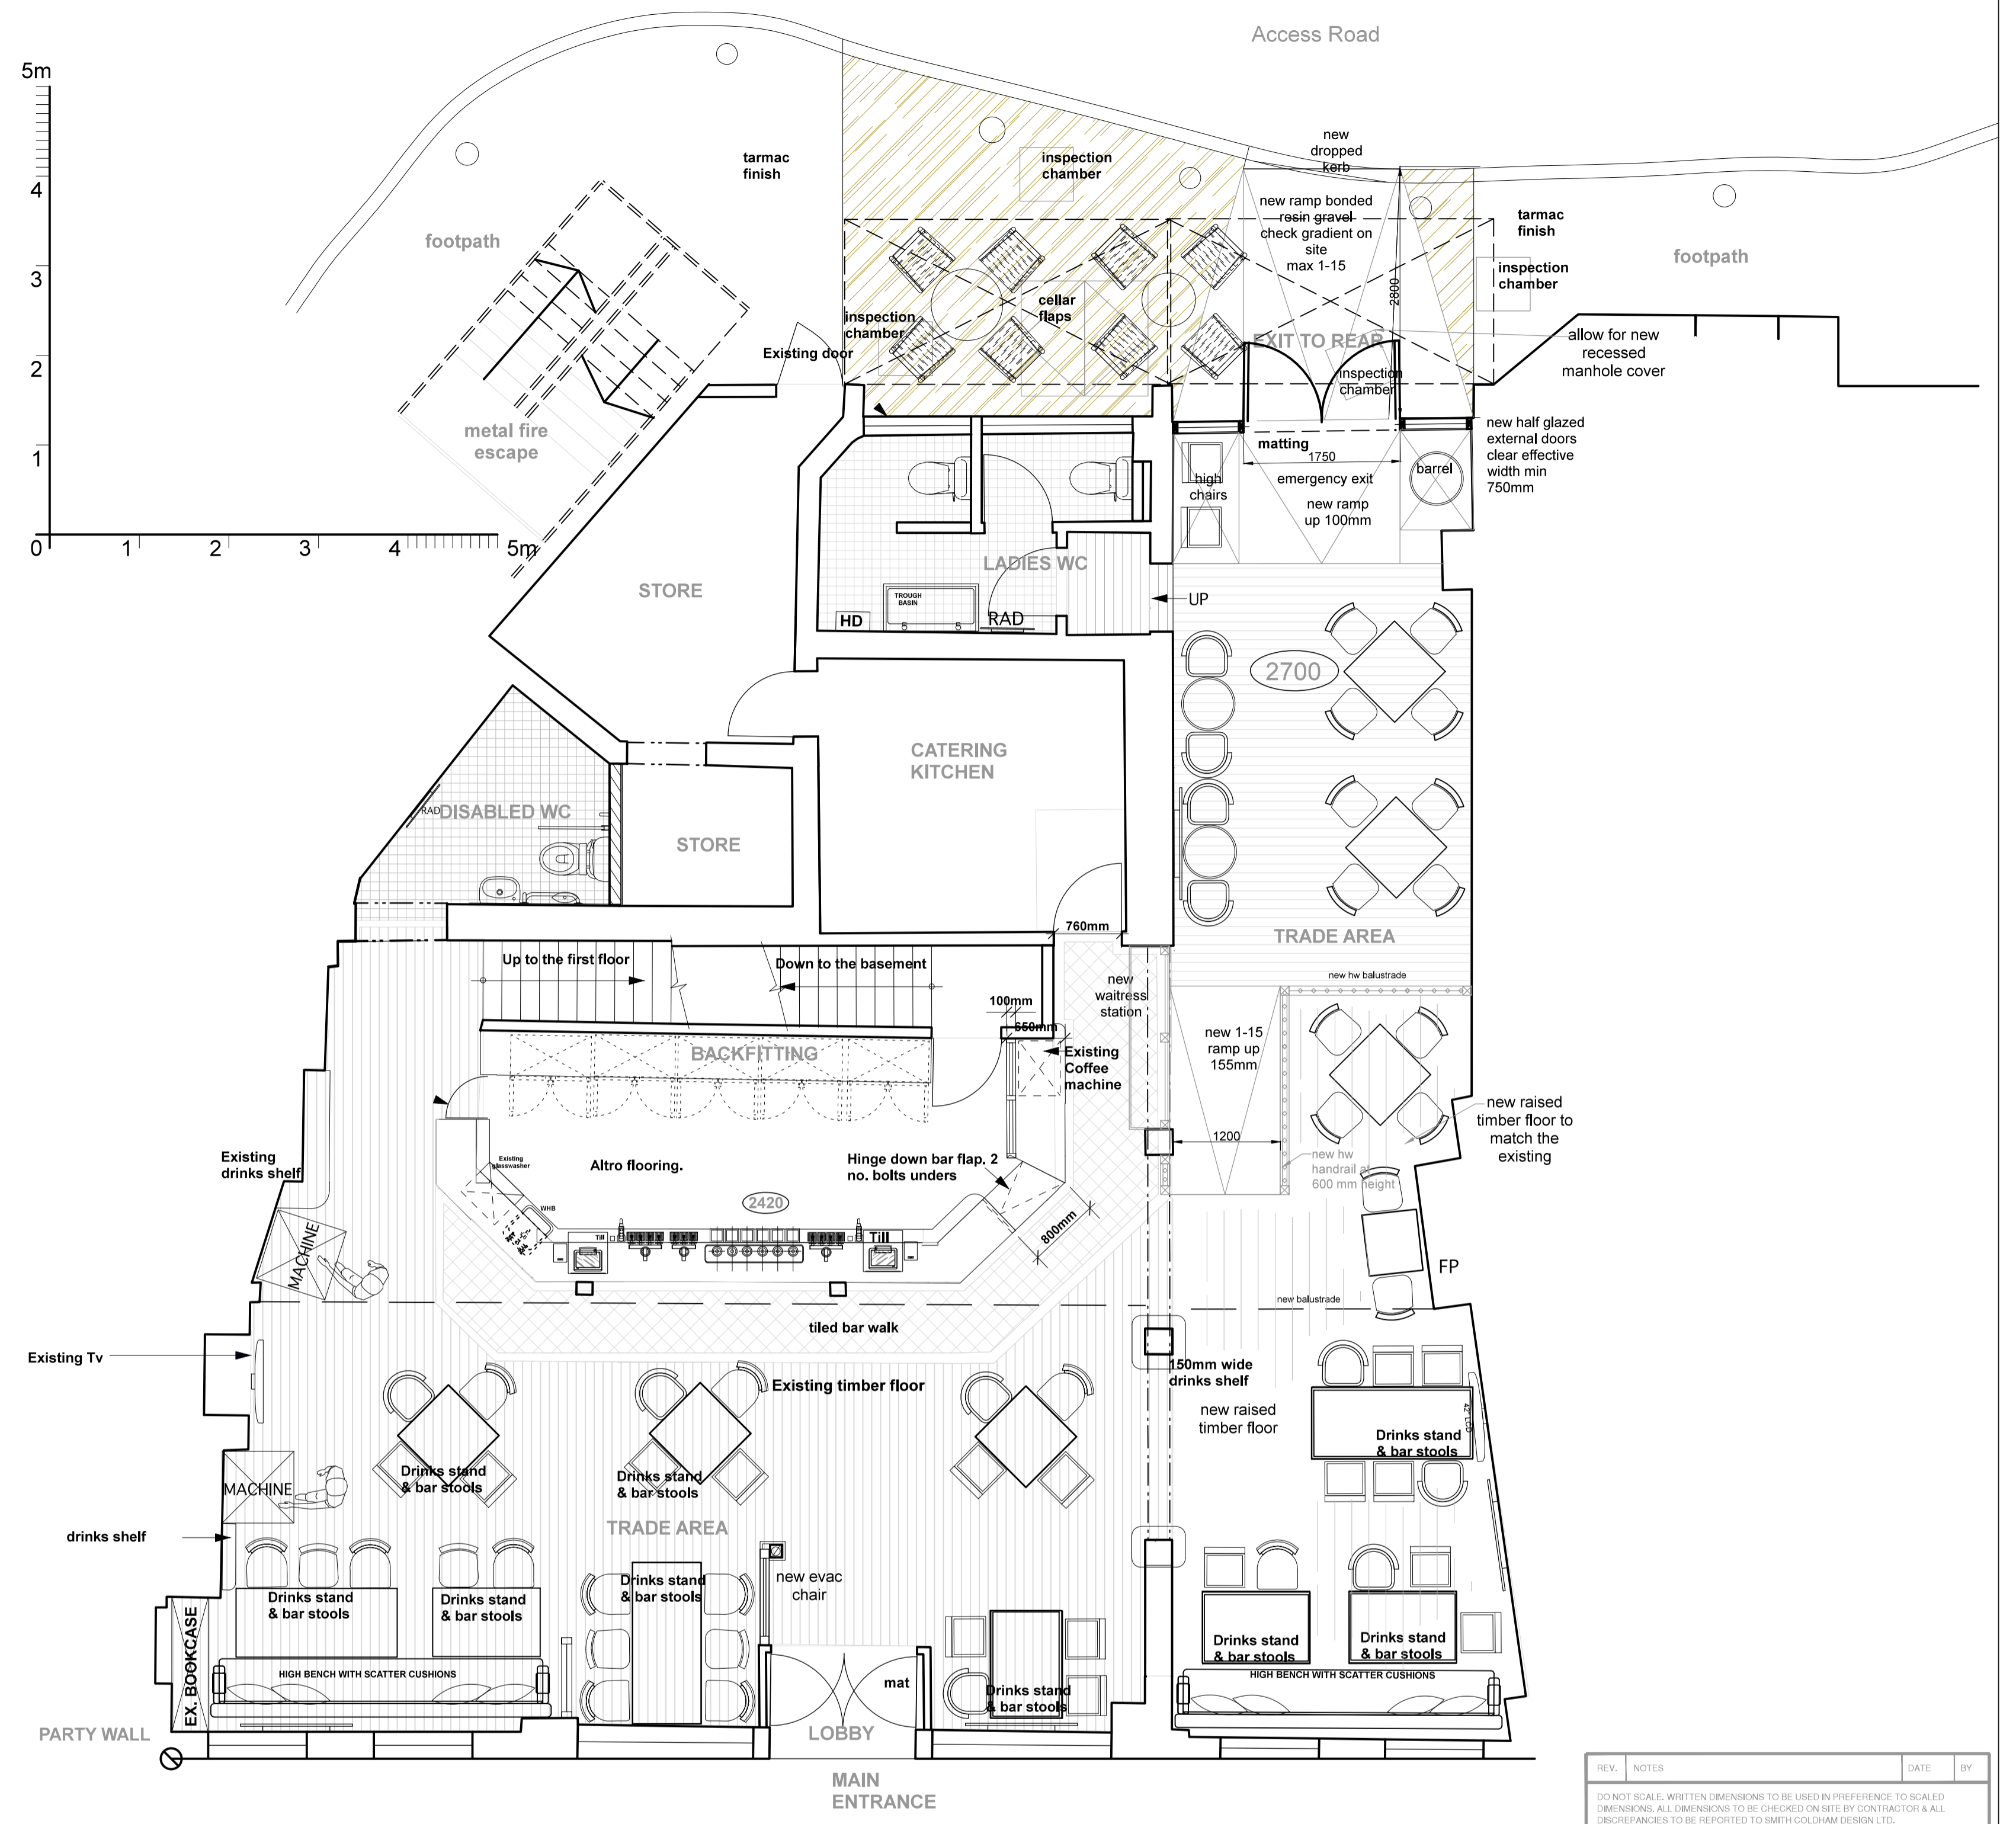

PROPOSED GROUND FLOOR
Scale 1:50

COVERS = 67 NO.

REV.	NOTES	DATE	BY
<small>DO NOT SCALE. WRITTEN DIMENSIONS TO BE USED IN PREFERENCE TO SCALED DIMENSIONS. ALL DIMENSIONS TO BE CHECKED ON SITE BY CONTRACTOR & ALL DISCREPANCIES TO BE REPORTED TO SMITH COLDHAM DESIGN LTD.</small>			
CLIENT			
Greene King			
JOB TITLE			
George 74 Bexley High Street DA5 1AJ Tel; 01322 523843			
DRAWING TITLE			
Universal WC access scheme EXISTING GF PLAN PROPOSED GF PLAN			
SCALE	DRAWING No		
1-50 @ A1			
DATE			
September 2023		6082-23-100	
DRAWN BY	REVISION		
Patrick Smith MCSD			
 smith coldham design ltd <small>55 LIME GROVE, RUISLIP, MIDDLESEX, HA4 6RL M: 07774 476519 T: 020 8869 9681 E: patrick@smithcoldham.net</small> design - architecture - brand development - project management			