


Item 1A

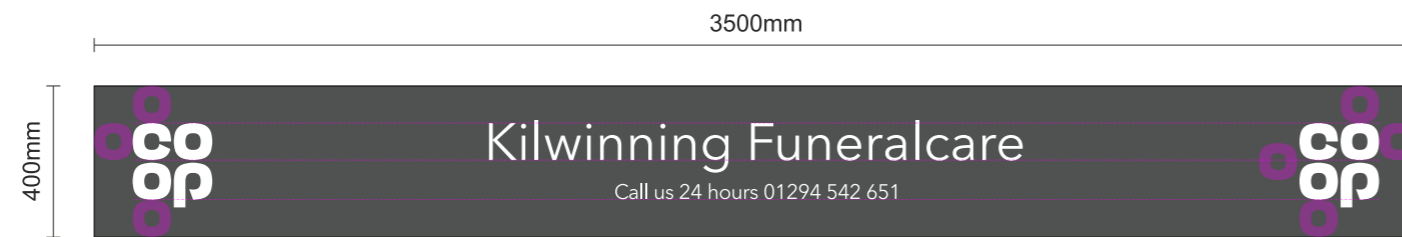


Item 1B

Items 1 - scale 1:20@ A3

Aluminium fascia tray with 30mm returns . Powder coated in Funeralcare Grey RAL 7010 externally. Non-illuminated.

Logos & text to be applied to panel face in white vinyl

Store fascia name to be confirmed

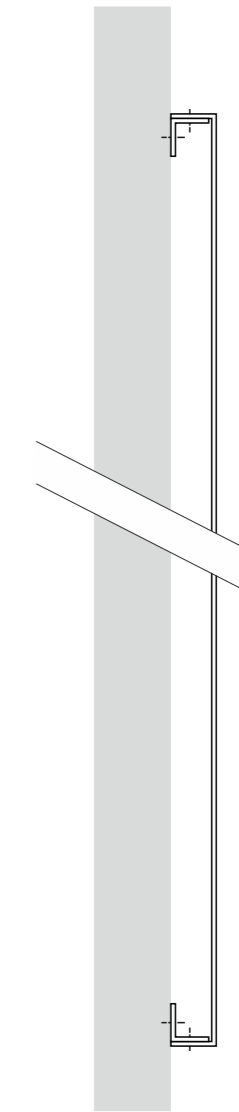

Side View