



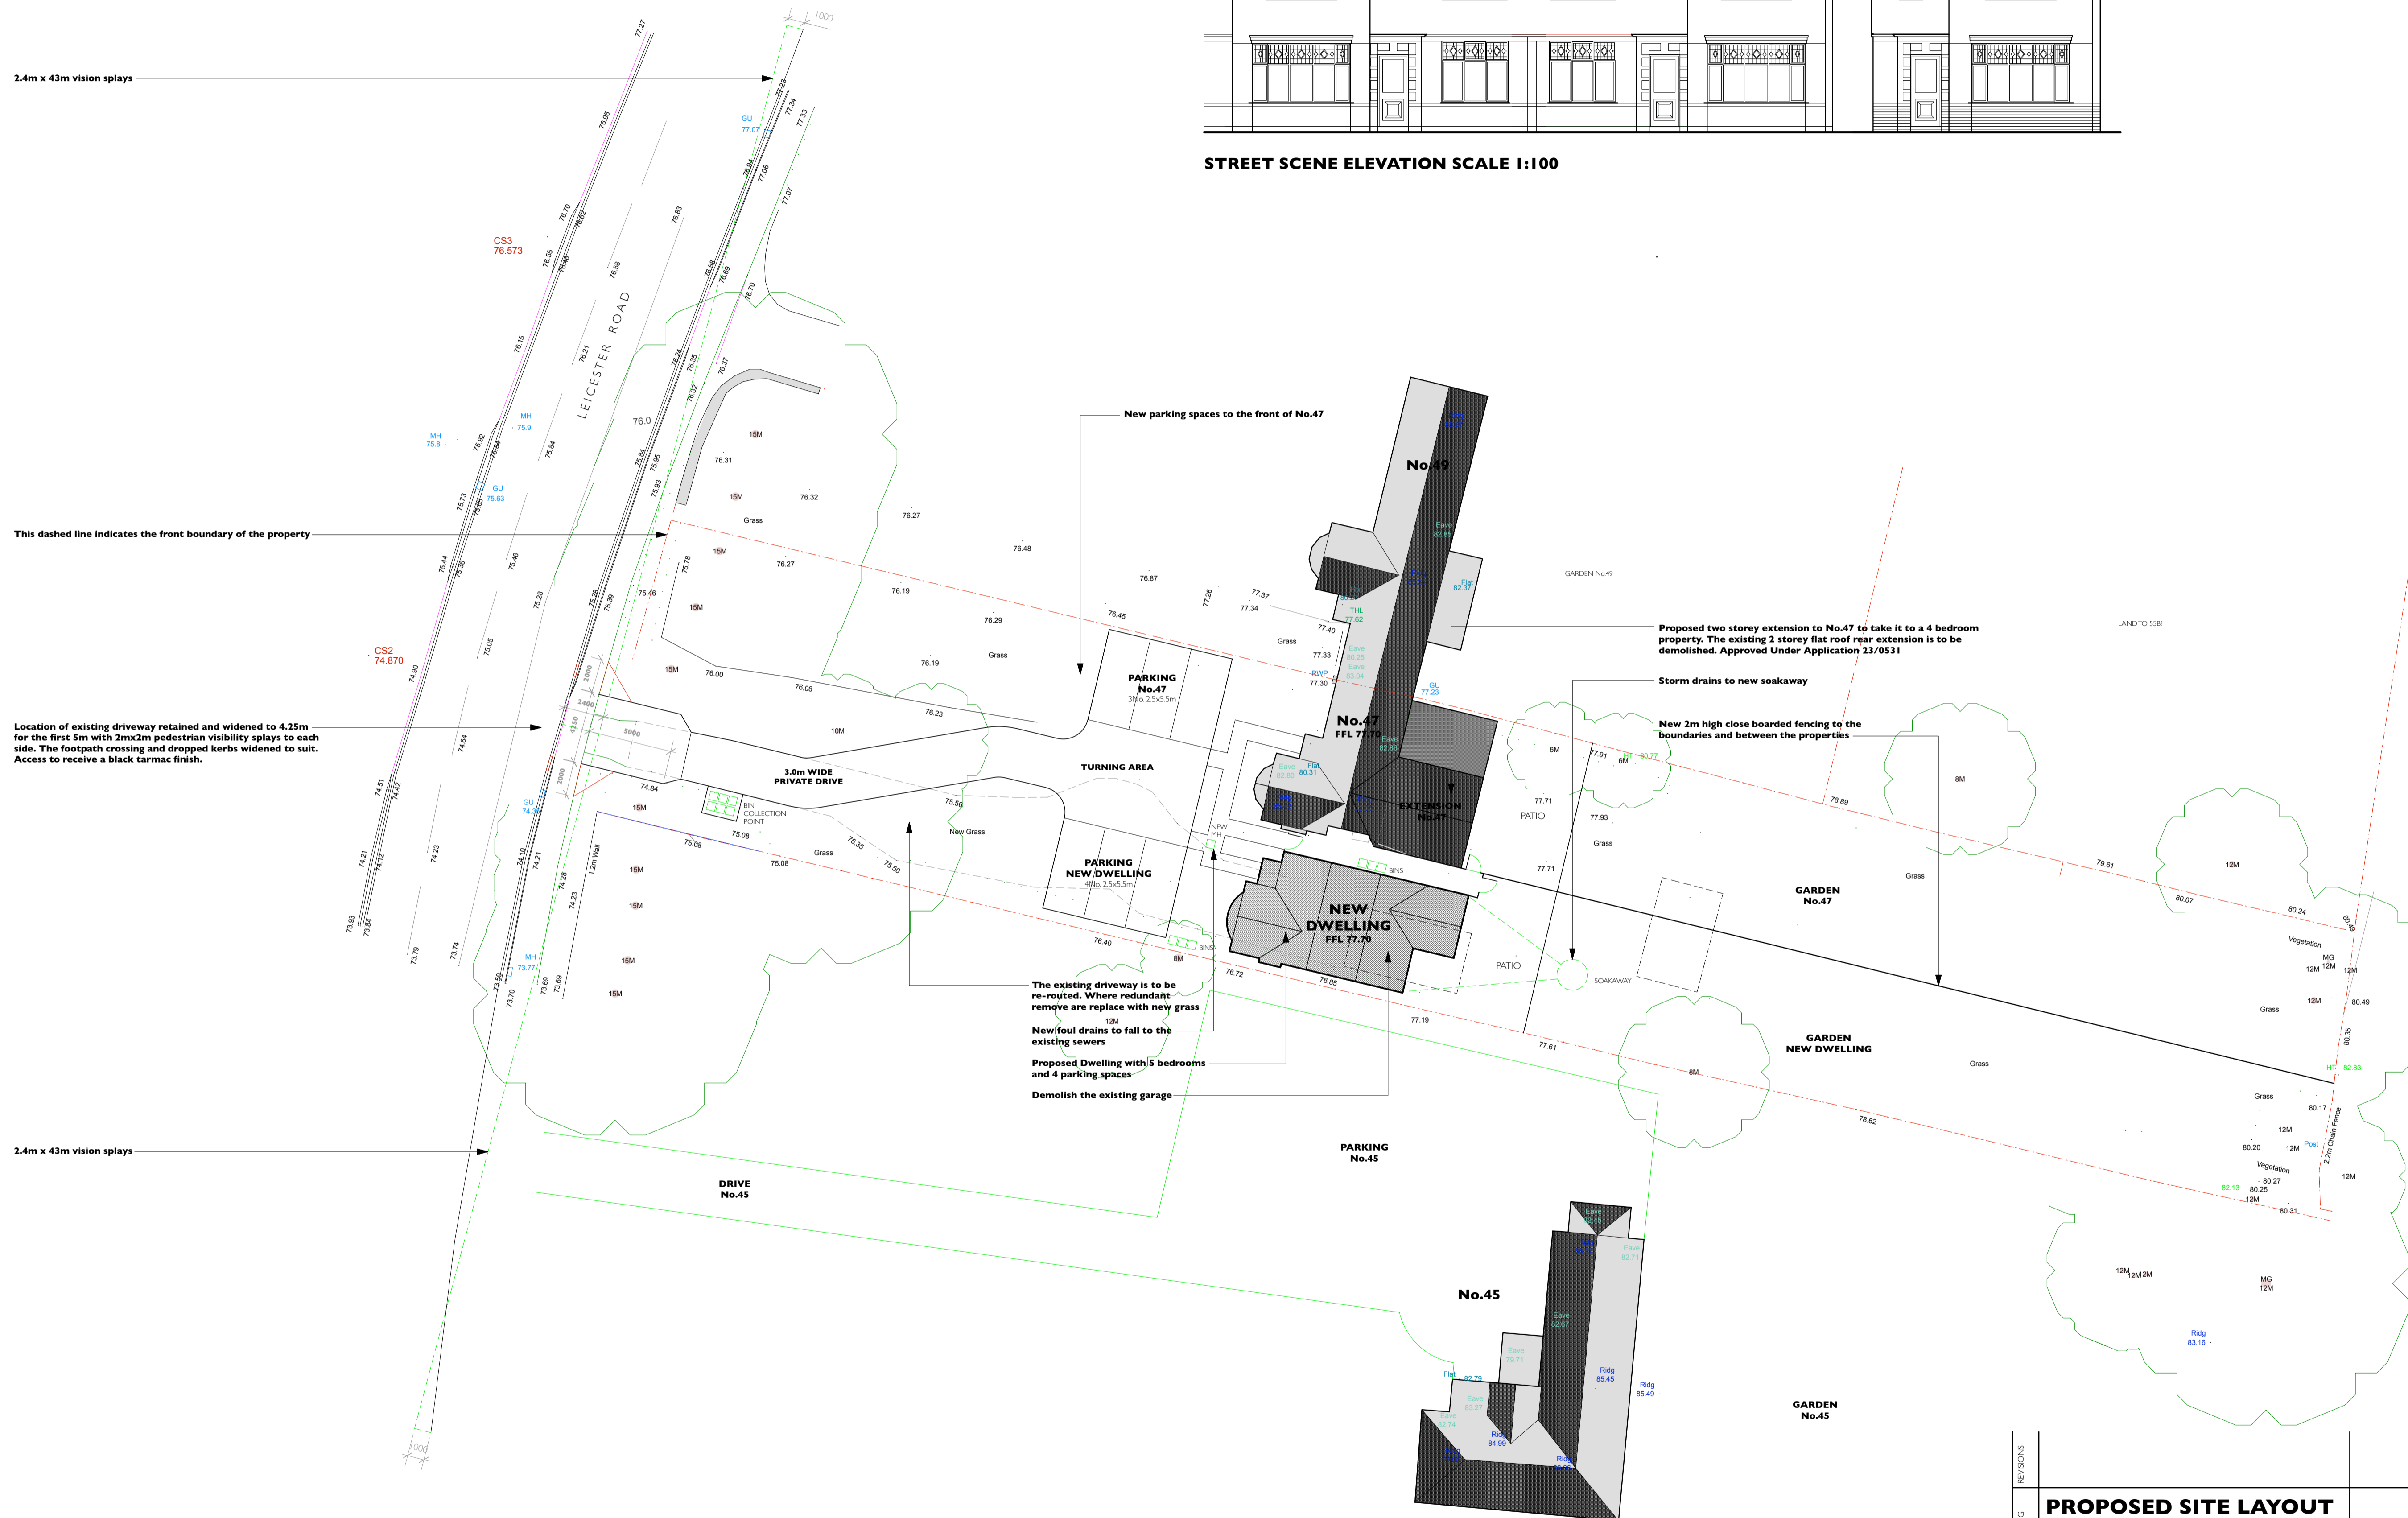

STREET SCENE ELEVATION SCALE 1:100

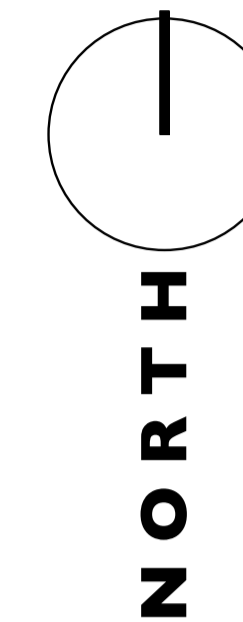

**PROPOSED SITE LAYOUT 1:200**  
 DRAWING INCLUDES;  
 HARD AND SOFT LANDSCAPING, LEVELS AND DRAINAGE DESIGN

REVISIONS		
DRAWING TITLE	<b>PROPOSED SITE LAYOUT</b>	<b>PETER THOMPSON</b> ARCHITECTURAL SERVICES
PROJECT TITLE	<b>RESIDENTIAL DEVELOPMENT</b> 47 LEICESTER ROAD, GLENPARVA LEICESTER LE2 9HJ	
DRAWING NUMBER	<b>23017-11</b>	T 01455 284921 E MAIL@PETERTHOMPSONADTCOLK W PETERTHOMPSONADTCOLK PROVIDENCE HOUSE 49 LEICESTER RD BROUGHTON ASTLEY LEICESTERSHIRE LE14 6QE <small>Figured dimensions must be taken in preference to scaled dimensions and any discrepancies or errors are to be referred to PTD/ Contractors, sub-contractors and suppliers must verify all dimensions on site before commencing work or producing any workshop drawings. Copyright Reserved</small>
SCALE	A1:1:200 A3:1:400	DATE 24.10.2023

