


Side Elevation

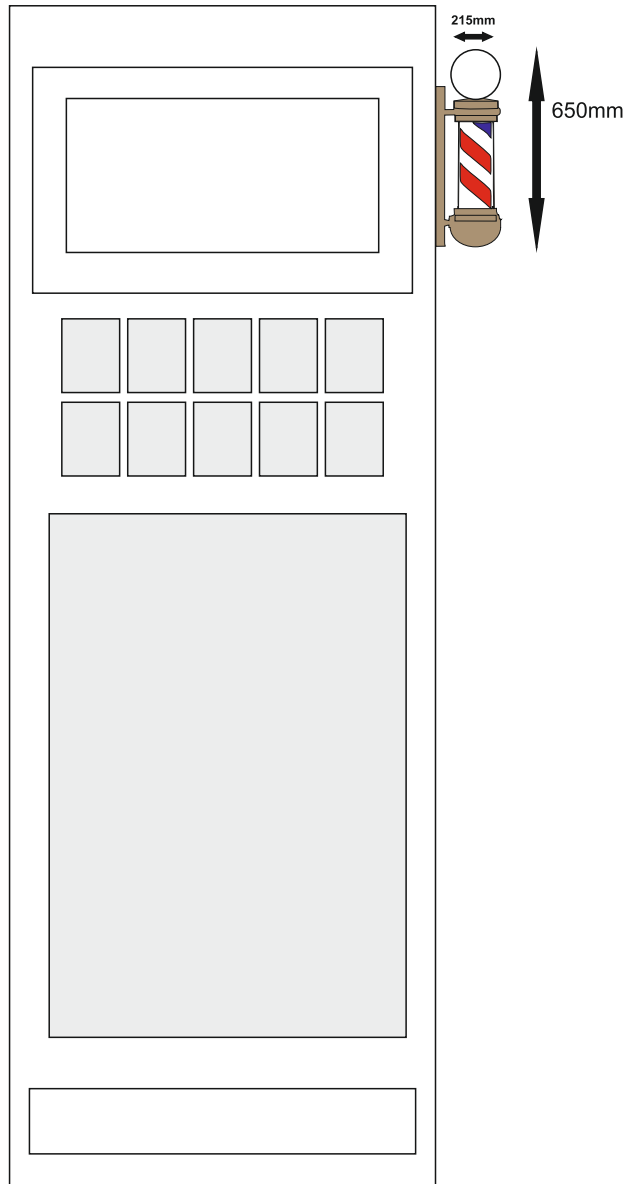

Scale 1:25