



PROPOSED SECTION A-A
SCALE 1:50

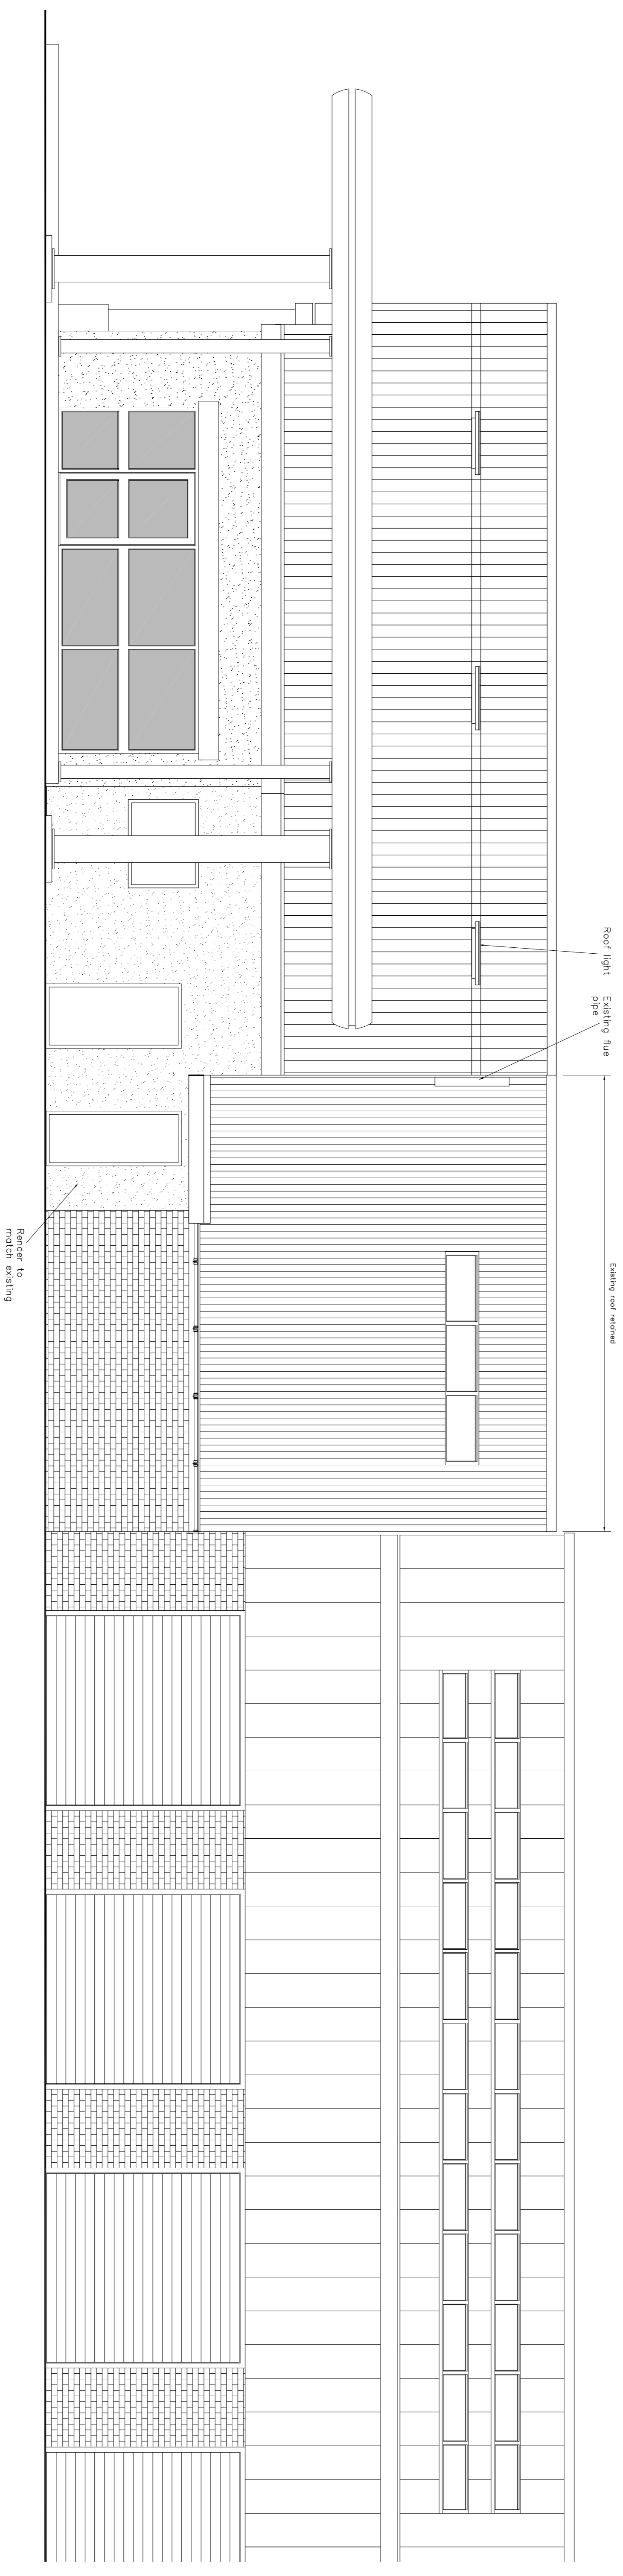

REV "A" - New flat roof noted - 12 Sept 2023

ONE & STRUCTURAL ENGINEERS

This drawing is the copyright of ONE & STRUCTURAL ENGINEERS. No liability will be accepted for amendments made by other persons. Do not scale off the drawings (scale only for printing purposes).

 <p>ONE & STRUCTURAL ENGINEERS 488 Church Lane, Kingsbury Harlow, Essex, SS16 4LH Tel: 020 8500 2380 Email: info@oneandstructural.co.uk Web: www.oneandstructural.co.uk</p>	<p>Project Title Brookford Garage, Norwich Road, Stowmarket IP14 5PF</p>	<p>Client SS</p>	<p>Drawn SS</p>	<p>Checked SS</p>	<p>Date JUL 2023</p>
	<p>Scale 1:50</p>	<p>Project No. KKR-1485</p>	<p>Drawing No. PL-06</p>	<p>Size A1</p>	<p>Rev. A</p>

