



**FRONT**

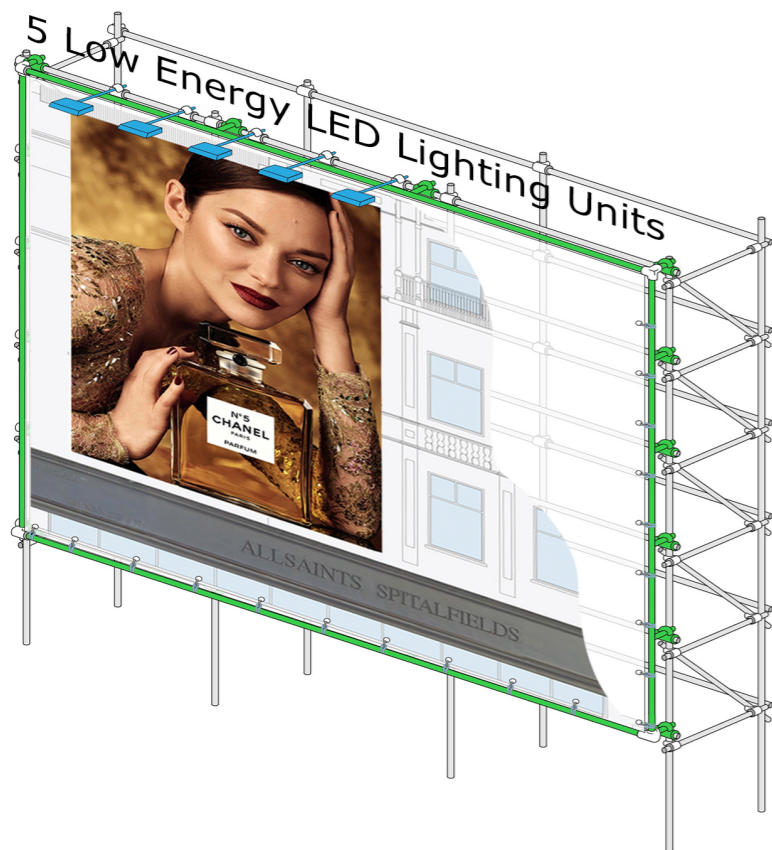

**SIDE ELEVATION  
Advert Display & Lighting**

Projector type IP67 rated low energy LED lighting which can be aimed precisely and is designed and orientated to exclusively target the Advert area, mitigating sky-glow and light-spill on the neighbourhood.

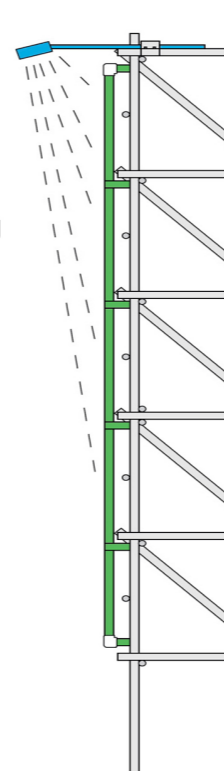

**Lighting Detail**

5 individual lighting units, positioned above the Advert area at 1.545m centres. Controlled by photocell technology in line with ambient lighting conditions and further managed by timer controls set to provide an illumination curfew between the hours of 11pm and 7am.

**Flat 96 High Bay Flood Light**

LED Type: White 4000k  
 Expected Lifetime: 90,000hrs  
 Lamp Power: 100w  
 Protection Rating: IP67  
 Casing Colour: Silver  
 Weight: 4.5kg

**Lighting Unit**



**LOCATION**

62-63 East Street  
 Brighton  
 BN1 1HQ

**GEO. COORDINATES**

X:531171 & Y:104003.  
 LAT:50.820722 & LONG:-0.139181.

**DRAWING NO.**

MCoOOH 6009.

**TITLE**

Lighting Specification.

**NOTES**

Do Not Scale.

**DATE**

07.10.2023

**PROJECT**

NATIONAL BANNERS

**PRODUCED BY**

JPA

