

NEW ROOF RIDGE BEAM  
SPEC - 203 x 203 x 71

6" x 2" GROSS SUPPORT BOLTED TO  
8" x 2" RAFTERS JUST UNDER ROOF BEAM


30° PITCHED ROOF - SLATE

8" x 2" RAFTERS FROM WALKWAY TO  
TIMBER ON TOP OF ROOF BEAM.

NEW 8" x 2" TIMBERS BOLTED TO  
EXISTING 6" x 2" FLOOR JOISTS  
WITH 12mm Ø BOLTS @ 600mm CENTRES.

NEW 420mm LONG BEAM  
SPEC - 152 x 152 x 30

OUTLINE OF DOWNERS

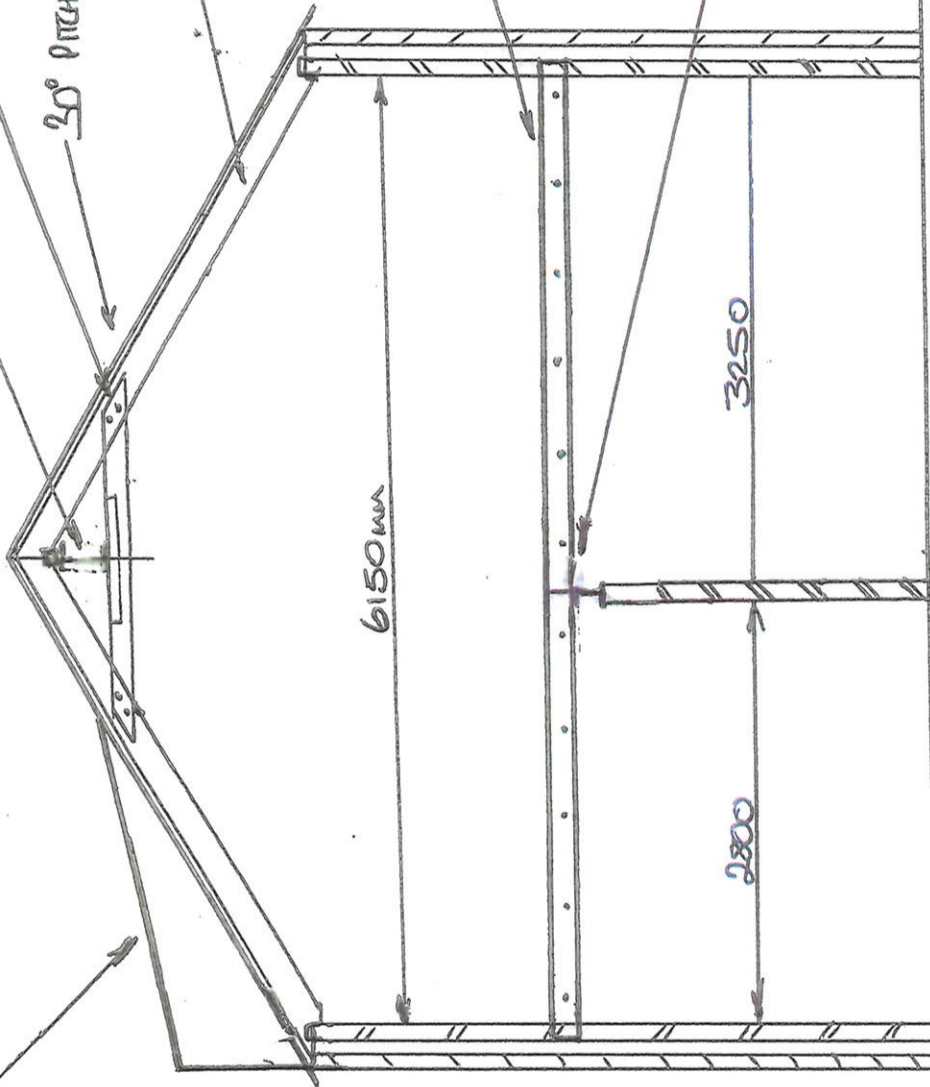

DOWN BEAM WALL CONSTRUCTED  
FROM 3.5U BLOCKS

NO.	DATE	DESCRIPTION
66		
<b>ARCHITECTURAL BUILDING DESIGN SERVICES</b>		
PO BOX 7281, ALTONA, QUEENSLAND, 4810 TEL: 07 4779 6888 EMAIL: info@architecturalbuildingservices.com.au		
BELLA VUE, SPYGLASS ROAD LYRIE BROUGHTON, LE145B		
BY / BALC / DB		
SCALE 1:50		
SECTIONAL ELEVATION		
EXISTING		
20th OCTOBER 2023		