



FRONT (N): EXISTING  
1:100



SIDE (W): EXISTING

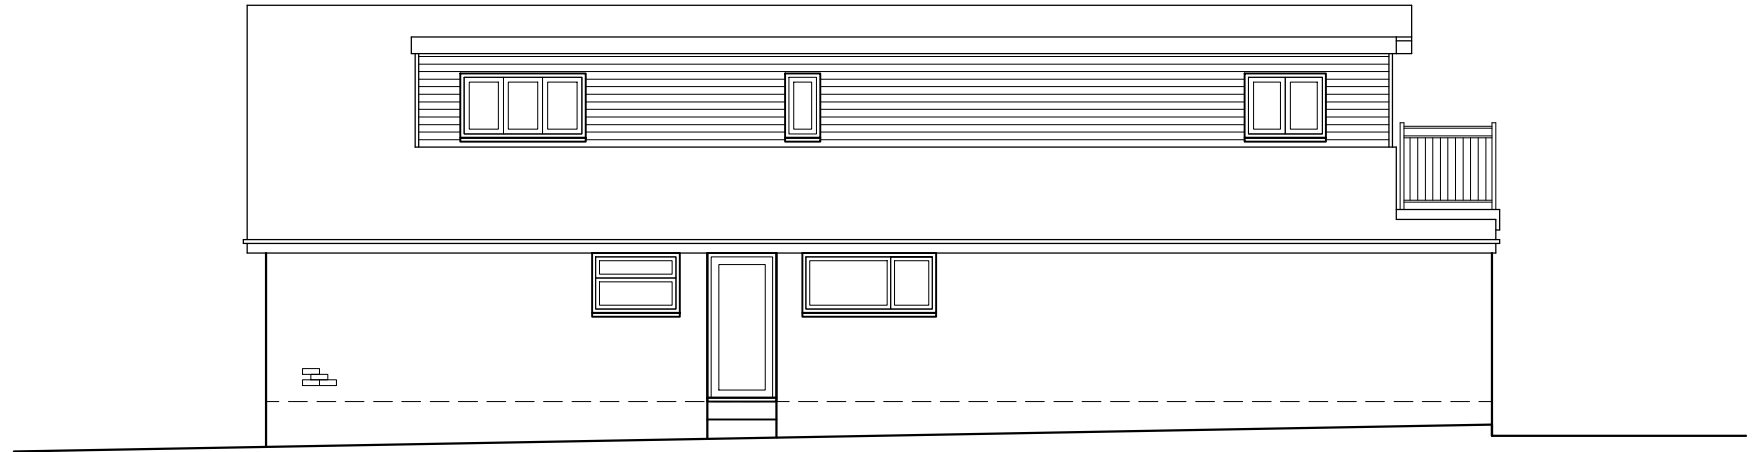

REAR (S): EXISTING  
1:100

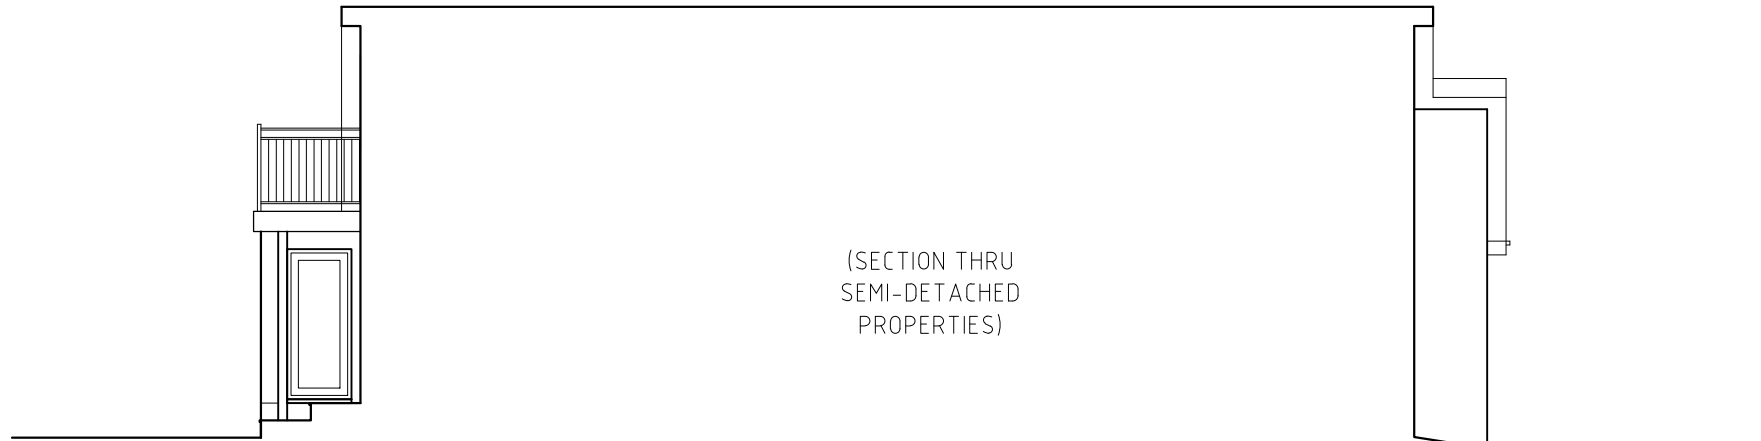

SIDE (E): EXISTING

SCALE 1:100

