


**\* AS VIEWED INTERNALLY FROM WITHIN THE PROPERTY \***

**NOTES:**

- Traditional Triple Casement Window With Centre Fanlights.
- Casement Mould: 6.5mm Radius Single Ovolo.
- Frame Mould: 13.5mm Radius Single Ovolo.
- Timber: Accoya
- 12mm Double Glazed unit consisting of 4mm Softcoat Toughened Inner Pane, 4mm Cavity with White Warm Edge Spacer Bar, Krypton Filled, 4mm Low Iron Toughened Outer Pane.
- 1 DGU Unit per sash, NO glazing bars.
- No Trickle Vents Required.
- Add on sill to be sent loose to be fitted on site during installation.

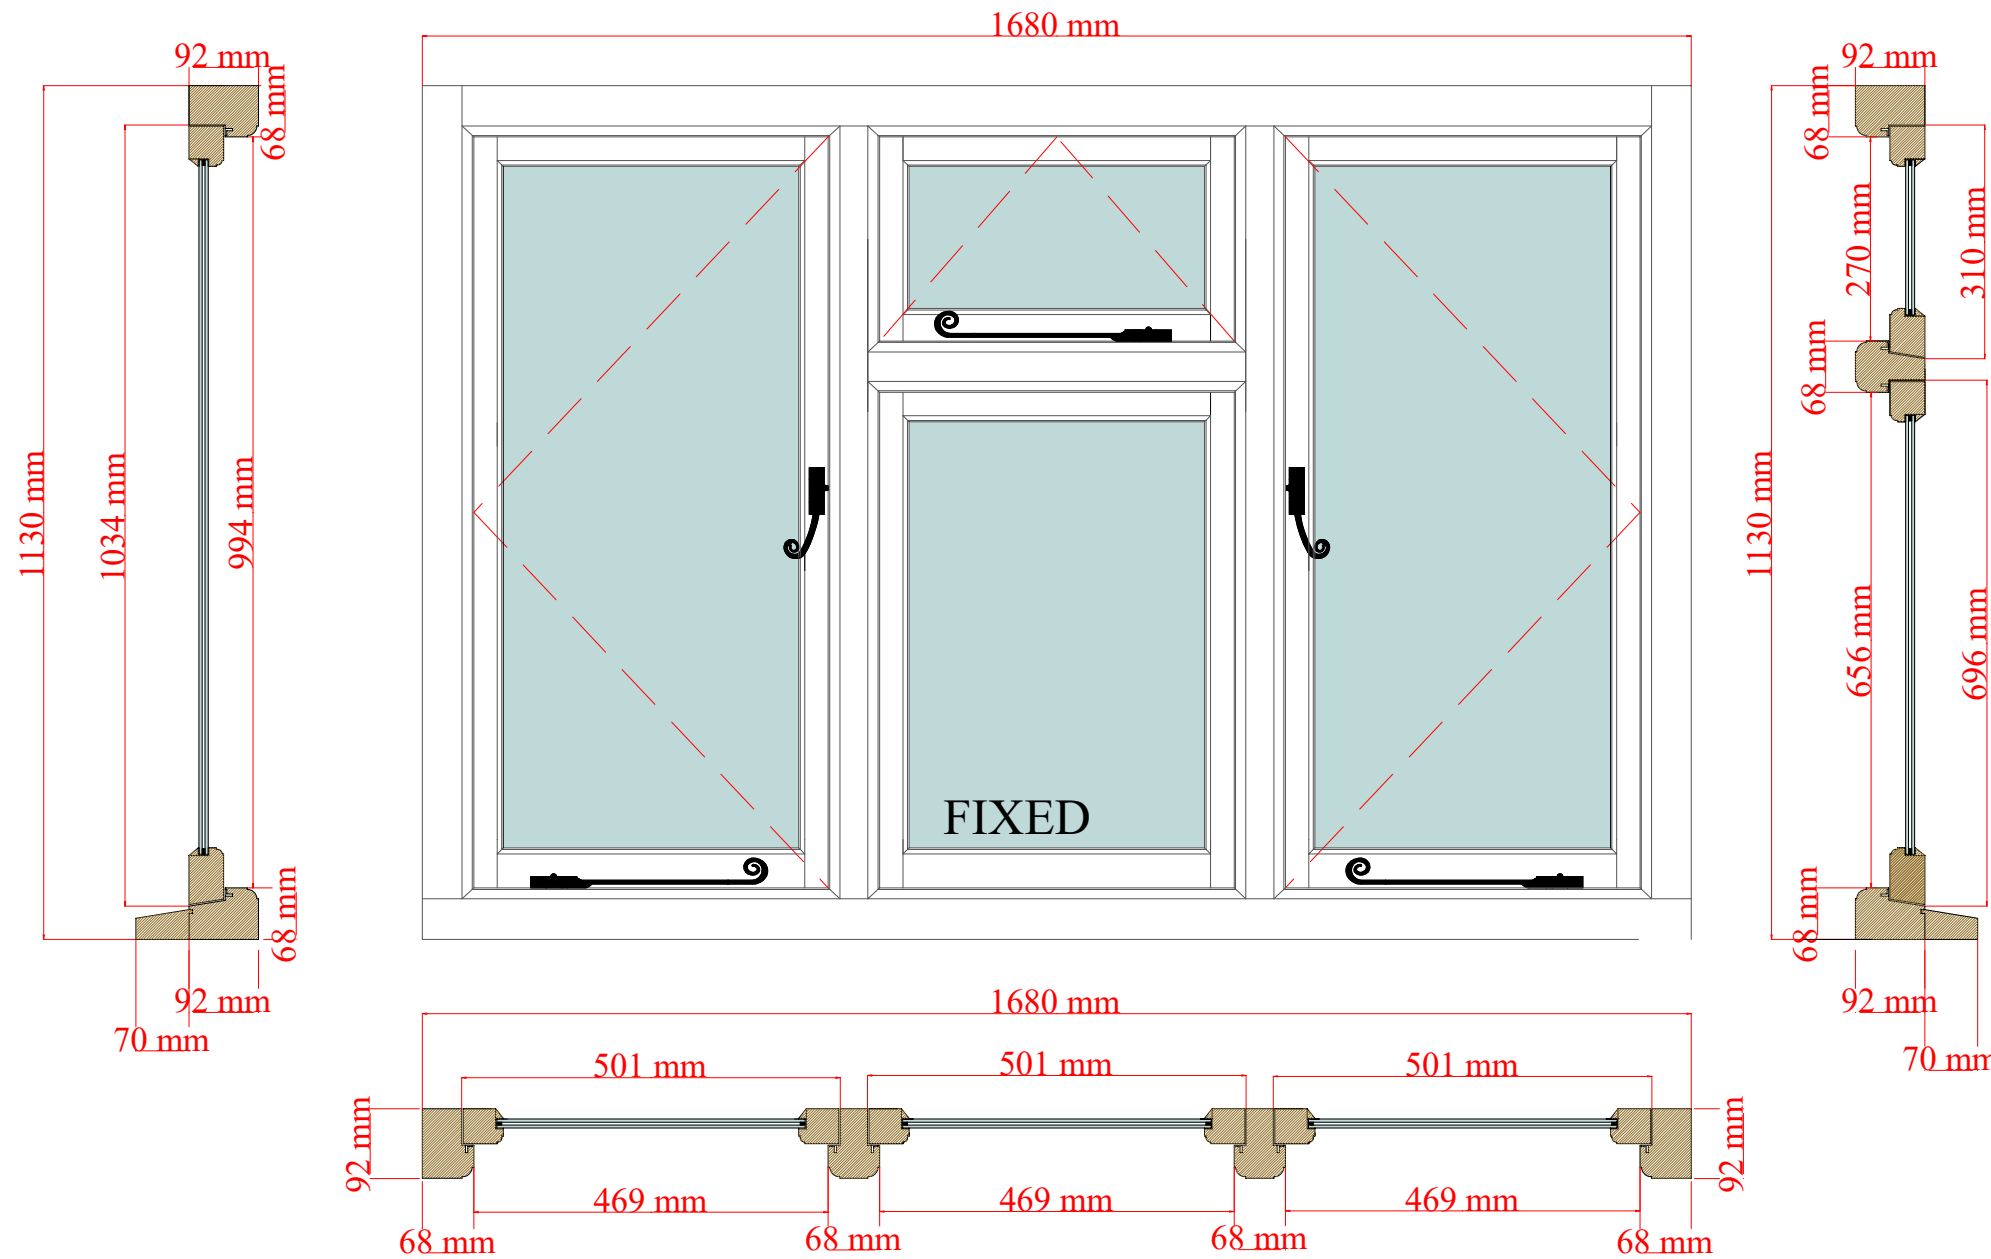

SCALE 1:10 @ A3

**Sash Section Details**

Mould	6.5R Ovolo
Head	53 mm
Stiles	53 mm
Bottom Rail	94 mm
Fan Bottom Rail	65 mm
Sash Thickness	75 mm

**Frame Section Details**


Mould	13.5R Ovolo
Head	68 mm
Jamb	68 mm
Mullion	68 mm
Cill	68 mm
Add On Cill	70 mm Stepped
Drip Bar	N/A

Glass Sizes	2 x 407.3 mm x 918mm
	1 x 407.3 mm x 204mm
	1 x 407.3 mm x 580mm



**\* AS VIEWED INTERNALLY FROM WITHIN THE PROPERTY \***

- NOTES:
- Traditional Triple Casement Window With Centre Fanlights.
  - Casement Mould: 6.5mm Radius Single Ovolo.
  - Frame Mould: 13.5mm Radius Single Ovolo.
  - Timber: Accoya
  - 12mm Double Glazed unit consisting of 4mm Softcoat Toughened Inner Pane, 4mm Cavity with White Warm Edge Spacer Bar, Krypton Filled, 4mm Low Iron Toughened Outer Pane.
  - 1 DGU Unit per sash, NO glazing bars.
  - No Trickle Vents Required.

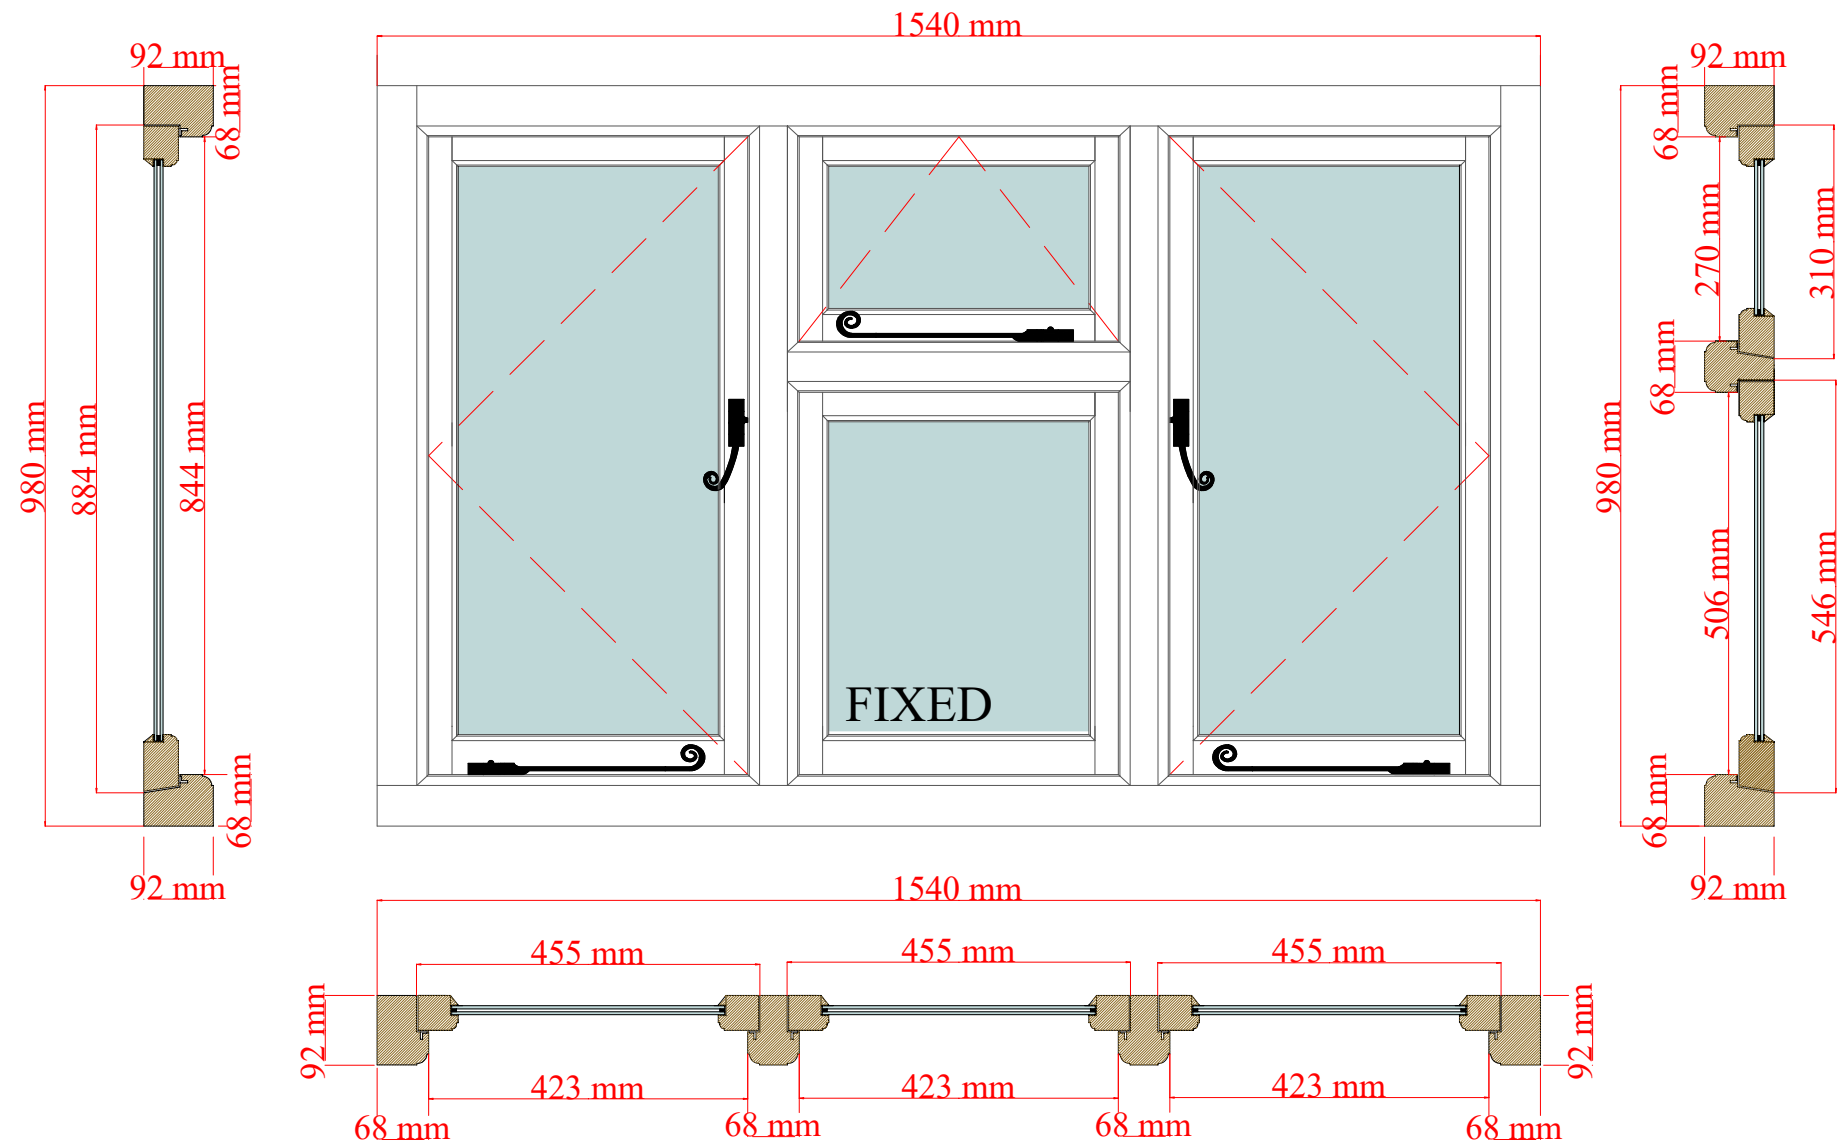

SCALE 1:10 @ A3

Sash Section Details	
Mould	6.5R Ovolo
Head	53 mm
Stiles	53 mm
Bottom Rail	94 mm
Fan Bottom Rail	65 mm
Sash Thickness	75 mm

Frame Section Details	
Mould	13.5R Ovolo
Head	68 mm
Jambs	68 mm
Mullion	68 mm
Cill	68 mm
Add On Cill	N/A
Drip Bar	N/A

Glass Sizes	2 x 360.7 mm x 768mm
	1 x 360.7 mm x 204mm
	1 x 360.7 mm x 430mm

