



GREY FINISH
WOODGRAINED PVCU
FRAMES WITH GEORGIAN
GRID & CLEAR GLAZING.
FACE BRICKWORK TO
MATCH THE ORIGINAL
HOUSE.

PROPOSED REAR ELEVATION.

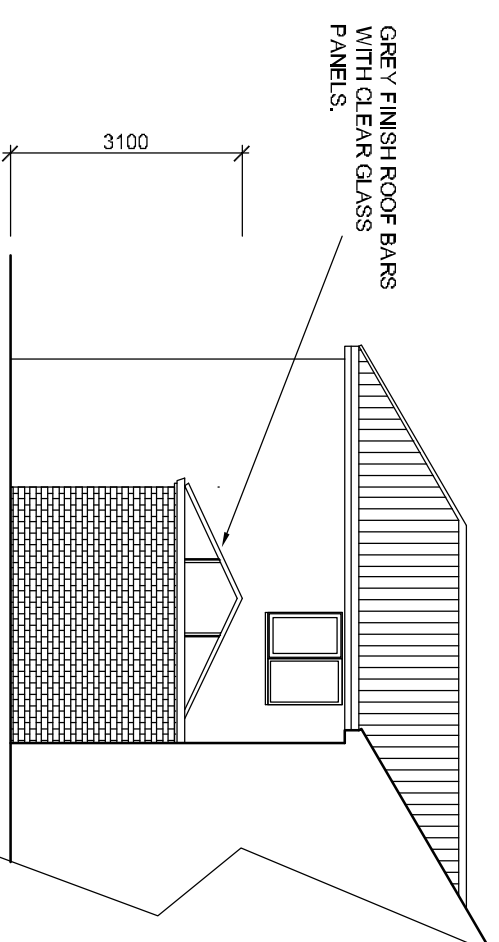


GREY FINISH ROOF BARS
WITH CLEAR GLASS
PANELS.

PROPOSED FLANK ELEVATION.

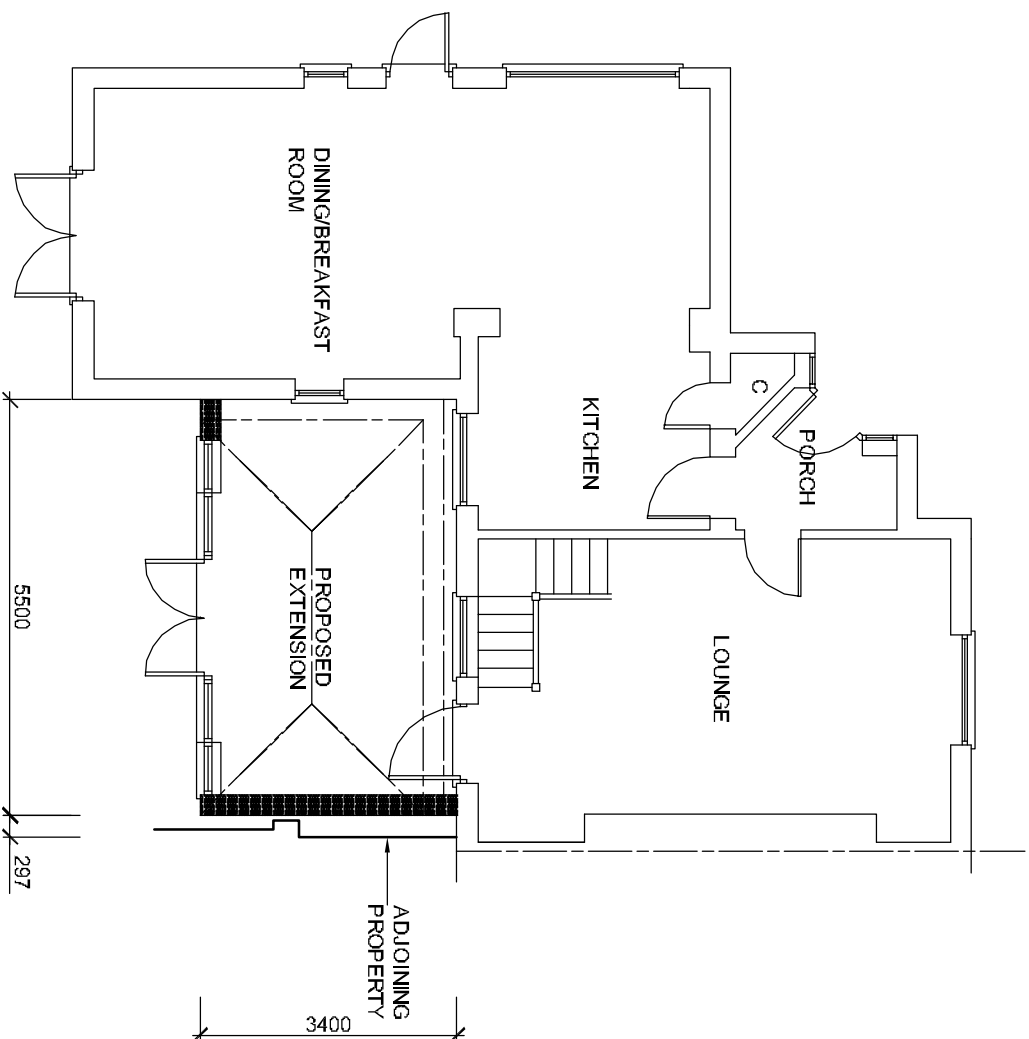

PROPOSED GROUND FLOOR PLAN.

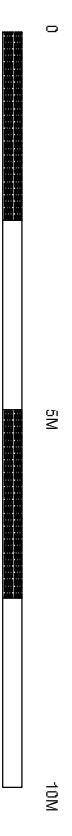

PROPOSED CONSERVATORY EXTENSION TO REAR
ELEVATION.

MELROSS COTTAGE, STATION ROAD, WINCHFIELD,
HANTS, RG27 8BY

PROPOSED FLOOR PLAN & ELEVATIONS

MR & MRS J VICKERS

SCALE. 1:100 @ A3
DATE. OCTOBER 2023