



Rear Elevation

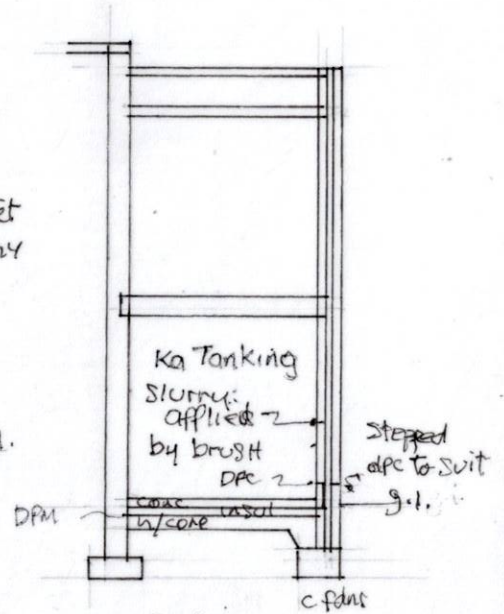


Section
See Retaining wall Detail as below.


2 Doncrest Donwell Washington
Proposed Plans Scale 1:100

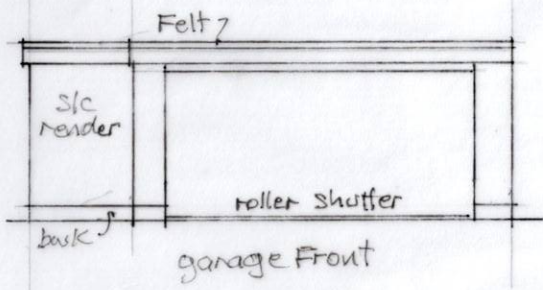


garage front

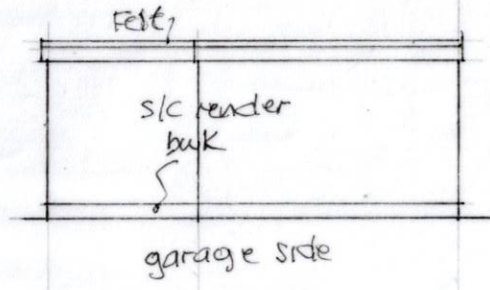


garage side

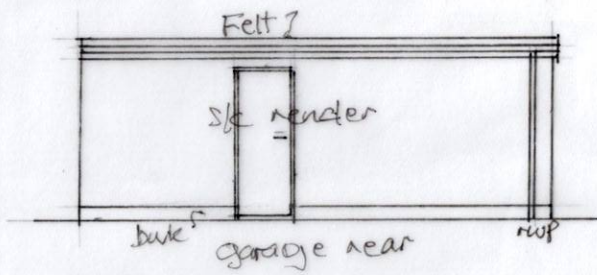

garage rear

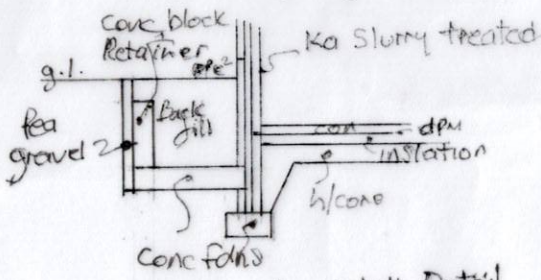

Retaining Wall Detail

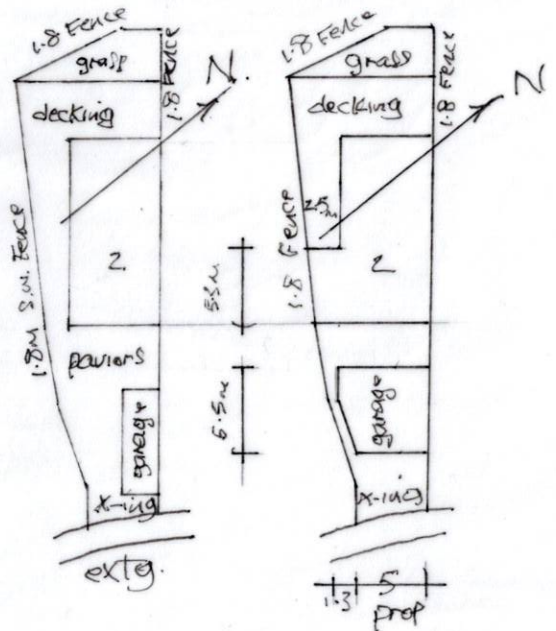

1:500 Site Plans