


Site Boundary

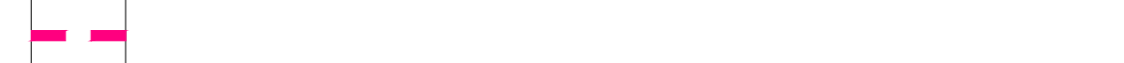

Hedge Planting

Existing Hedge to be retained					
	High Hedge	Stock	Height	Spec	Density
	Prunus lucitanica	RB	2.0m	Bushy	3/lin m
152 lin m					
	Low Box Hedge	Stock	Height	Spec	Density
	Buxus sempervirens	RB	30cm	Bushy	3/lin m
48 lin m					

Screening Plant					368 m ²	
	Species	Stock	Height	Spec	Density	No
	Corylus avellana	2L	1.2m	Bushy	5/m ²	306
	Betula pendula	2L	150-200cm	Bushy	5/m ²	306
	Aucuba japonica 'Variegata'	3L	30-40cm	Bushy	5/m ²	306
	Lonicera pileata	2L	1.2m	Bushy	5/m ²	306
	Prunus laurocerasus	2L	1.2m	Bushy	5/m ²	306
	Hydrangea paniculata 'Limelight'	2L	1.2m	Bushy	5/m ²	306

Shrub Mix 01					109 m ²	
	Species	Stock	Height	Spec	Density	No
	Erigeron Karvinskianus	2L	30cm	Bushy	5/m ²	60
	Geranium Johnstone Blue	2L	30cm	Bushy	5/m ²	60
	Hebe pinguifolia 'Sutherlandii'	2L	40cm	Bushy	5/m ²	60
	Salvia nemeros 'Caradonna'	2L	30cm	Bushy	5/m ²	60
	Anemone Honarine Jobert	2L	30cm	Bushy	5/m ²	60
	Pennisetum alopecuroides 'Hameln'	2L	30cm	Bushy	5/m ²	60
	Rosa 'White Carpet'	4L	30cm	Bushy	5/m ²	60
	Geum 'Totally Tangerine'	2L	30cm	Bushy	5/m ²	60
	Stachys byzantina 'Silver Carpet'	2L	30cm	Bushy	5/m ²	60

Shrub Mix 02					33 m ²	
	Species	Stock	Height	Spec	Density	No
	Rosa ballerina	4L	30-40cm	Bushy	5/m ²	20
	Santolina chamaecyparissus	3L	30-40cm	Bushy	5/m ²	20
	Anemone 'Horarine Jobert'	2L	30-40cm	Bushy	5/m ²	20
	Miscanthus sinensis	3L	30-40cm	Bushy	5/m ²	20
	Santolina chamaecyparissus	3L	30-40cm	Bushy	5/m ²	20
	Lonicera pileata	3L	30-40cm	Bushy	5/m ²	20
	Helenium Moorheim Beauty	3L	30-40cm	Bushy	5/m ²	20
	Hydrangea arborescens 'Annabelle'	3L	30-40cm	Bushy	5/m ²	20

Climber				
	Species	Height	Spec	No
	Trachelospermum jasminoides	1.8M	Stock 15L pot, Climber	4

Lavender Bed					15 m ²	
	Species	Stock	Height	Spec	Density	No
	Lavandula angustifolia	4L	30-40cm	Bushy	5/m ²	75

Hydrangea Bed					113 m ²	
	Species	Stock	Height	Spec	Density	No
	Hydrangea arborescens 'annabelle'	4L	30-40cm	Bushy	2/m ²	226

High Shade Mix					69 m ²	
	Species	Stock	Height	Spec	Density	No
	Aucuba japonica	2L	40-60cm	Bushy	5/m ²	51
	Roseum elegans rhododendron	5L	40-60cm	Bushy	3/m ²	51
	Camellia japonica	5L	40-60cm	Bushy	3/m ²	51
	Daphne odorata	5L	40-60cm	Bushy	3/m ²	51

Low Shade Mix					552 m ²	
	Species	Stock	Height	Spec	Density	No
	Dryopteris erythrosora	2L	30-40cm	Bushy	5/m ²	307
	Astilbe bressingham beauty	2L	30-40cm	Bushy	5/m ²	307
	Vinca minor	2L	30-40cm	Bushy	5/m ²	307
	Anemone honorine 'jobert'	2L	30-40cm	Bushy	5/m ²	307
	Polystichum setiferum	2L	30-40cm	Bushy	5/m ²	307
	Astilbe crispa 'perkeo'	2L	30-40cm	Bushy	5/m ²	307
	Brunnera 'jack frost'	2L	30-40cm	Bushy	5/m ²	307
	Matteuccia struthiopteris	2L	30-40cm	Bushy	5/m ²	307
	Primula 'beesiana candelabra'	2L	30-40cm	Bushy	5/m ²	307

Bulbs					248 m ²	
	Species	Stock	Height	Spec	Density	No
	Camassia quamash	2L	30-40cm	Bushy	5/m ²	1240

Lawn					806 m ²
	Good quality Turf				

Striped Lawn					214 m ²
	Good Quality Turf				

ALL GRASS AREAS TO HAVE 150MM TOPSOIL
 ALL PLANTED AREAS TO HAVE 300 MM TOPSOIL

Tree Planting

Existing tree to be retained				
	Species	Height	Spec	No
	Tilia cordata greenspire	7.0m	WRB, MS, Girth 25-30cm	7
	Species	Height	Spec	No
	Betula jacquemontii	4.0m	Multistem	3
	Species	Height	Spec	No
	Carpinus betulus	6.0m	Cluster copse, Girth 20-25cm	14
	Species	Diameter	Spec	No
	Taxus baccata	90cm	Sphere	4
	Species	Height	Spec	No
	Carpinus betulus	5.0m	Pleached 'Table-top'	6
	Species	Height	Spec	No
	Tilia cordata	5.0m	Pleached, Girth 20-25cm	13

Note: Please refer to tree survey report by GHA Trees August 2023

Update to Layout	SL / JP	12/10/23	C
Update to Boundary	SL / JP	10/10/23	B
First Issue	SL / JP	29/09/23	A
Revision Notes	By / Chk	Date	Rev

Status: PLANNING



Hawarden House, 163 Upper Newtownards Road, Belfast, BT4 3HZ
 T: +44 (0) 28 9029 8020 E: info@parkhood.com parkhood.com

Client: Private Client

Project: Montrose House

Title: SOFTWORK PLAN

Job No: 7853 Scale@A1 1:200 Date: September 23

Drawing Number 7853-L-2300

CORONATION ROAD

CORONATION ROAD

