



Ground Floor Plan - Existing
1 : 100

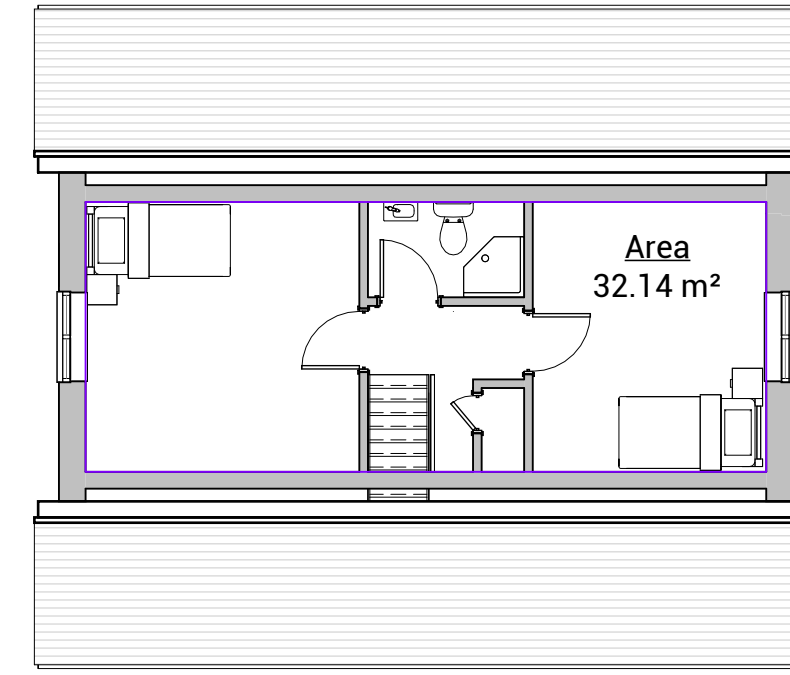


First Floor Plan - Existing
1 : 100

GIA Schedule - Existing	
Level	Area
Ground Floor Plan - Existing	90.3 m ²
First Floor Plan - Existing	32.1 m ²
	122.4 m ²

GIA Schedule - Proposed	
Level	Area
Ground Floor Plan - Proposed	146.0 m ²
First Floor Plan - Proposed	101.6 m ²
	247.6 m ²

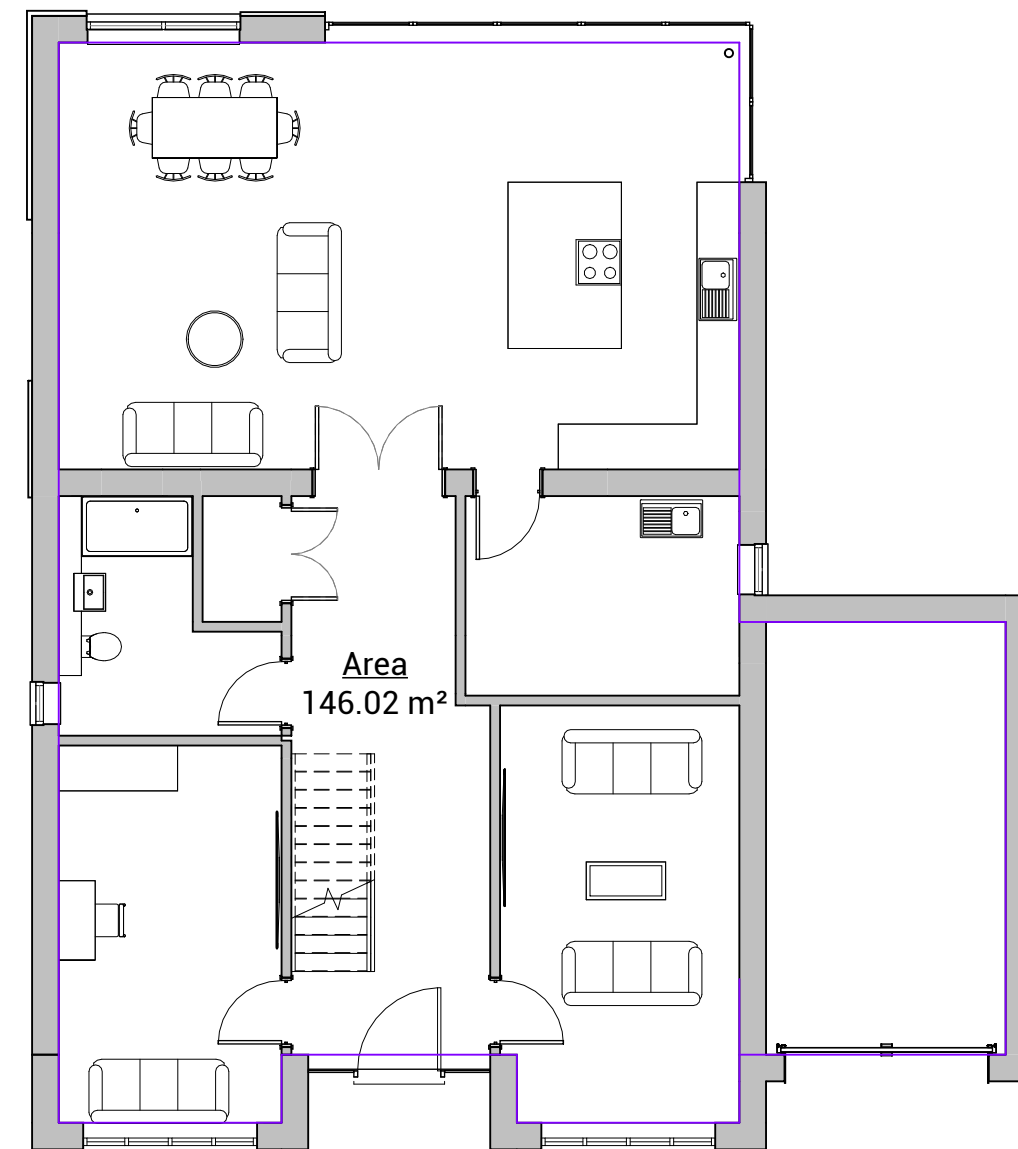

Ground Floor Plan - Proposed
1 : 100

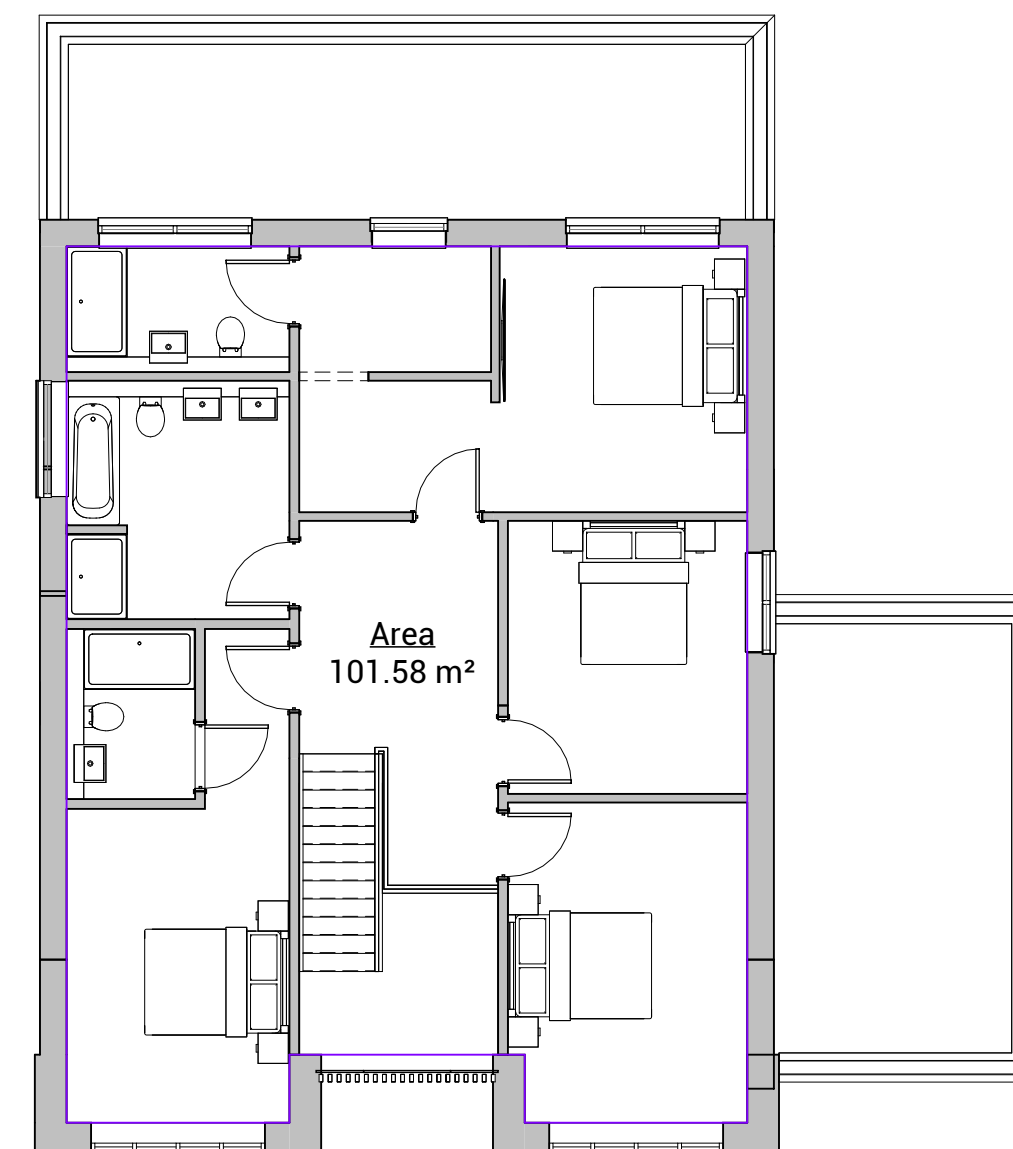

First Floor Plan - Proposed
1 : 100

Rev By | Rev | Date | Description
A | 21.10.23 | Updated Schedules

Project Title
**Proposed Extension to
49 Pigeon Lane
Herne Bay
Kent
CT6 7ES**

Drawing Description
Existing & Proposed Area Plans

Scale @A3 | Date
1 : 100 | **OCTOBER 2023**

Drawn By | Checked By | Approved By

Purpose
PLANNING

Drawing No.
23.107 - 07

Status | Revision
 | **A**

Notes:
- Drawing may be scaled for planning and land registry only, not for construction purposes.
- The contractor is responsible for checking dimensions, tolerances and references. Report all discrepancies to the Architect before proceeding with the works.
- Where an item is covered by drawings to different scales, the larger scale drawing is to be worked to.