



Existing Roof Plan
1 : 100

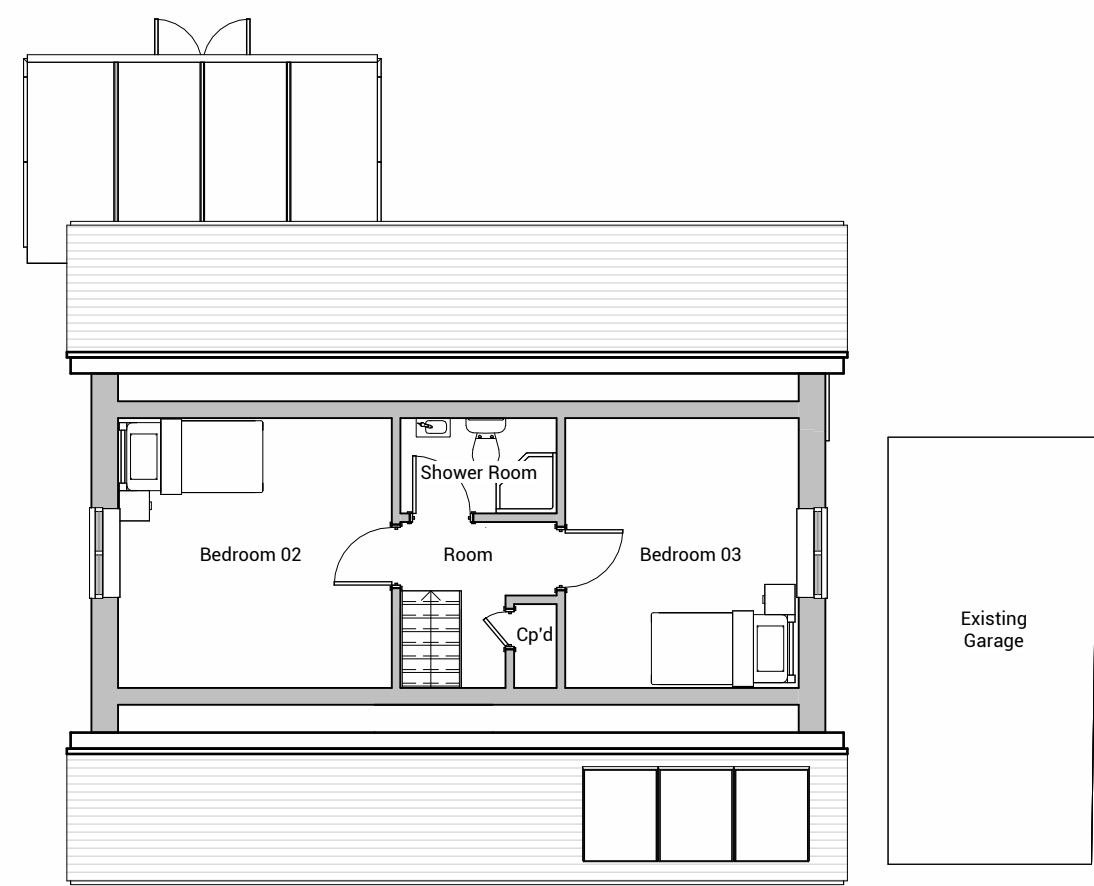

Existing First Floor Plan
1 : 100

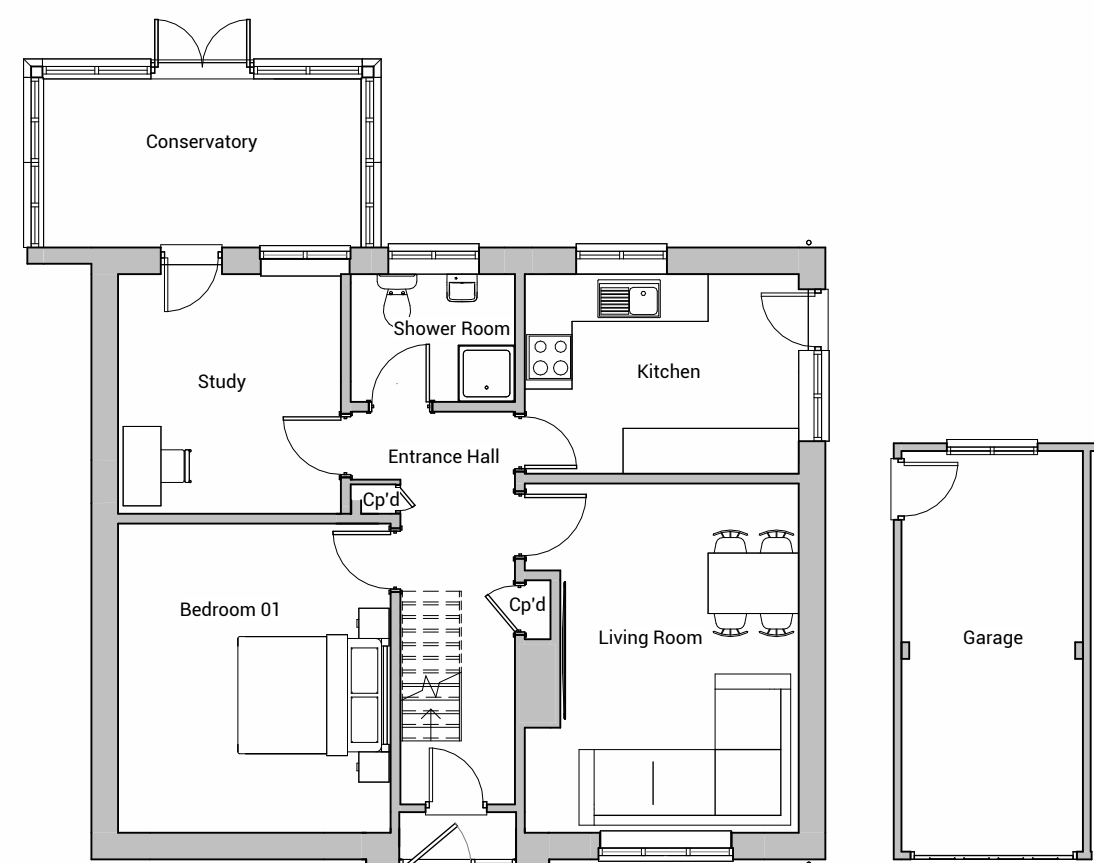

Existing Ground Floor Plan
1 : 100



Existing Front Elevation
1 : 100



Site Location Plan
1 : 1250



Existing Side Elevation 1
1 : 100



Existing Rear Elevation
1 : 100



Existing Side Elevation 2
1 : 100

Rev By	Rev	Date	Description
Project Title			
Proposed Extension to 49 Pigeon Lane Herne Bay Kent CT6 7ES			

Drawing Description
Existing Location Plan, Site Plan, Floor Plans & Elevations

Scale @A3	Date
As indicated	JUNE 2023
Drawn By	Checked By
	Approved By

Purpose
PLANNING

Drawing No.	Revision
23.107 - 02	
Status	Revision
PRELIMINARY	

Notes:
 - Drawing may be scaled for planning and land registry only, not for construction purposes.
 - The contractor is responsible for checking dimensions, tolerances and references. Report all discrepancies to the Architect before proceeding with the works.
 - Where an item is covered by drawings at different scales, the larger scale drawing is to be worked to.