




notes

Written dimensions are to be taken in preference to scaled dimensions. The contractor is responsible for checking all dimensions before ordering or starting work.

These drawings are to be read in conjunction with all the relevant Structural Engineer's, Service Engineer's and Specialist drawings, plus the specifications and calculations.

The works described and specified in this drawing and associated drawings shall be undertaken in accordance with all current Health and Safety Legislation.

IF IN DOUBT ASK

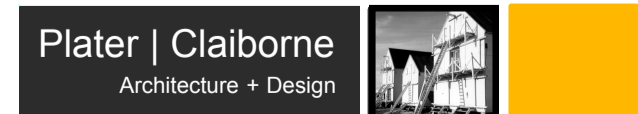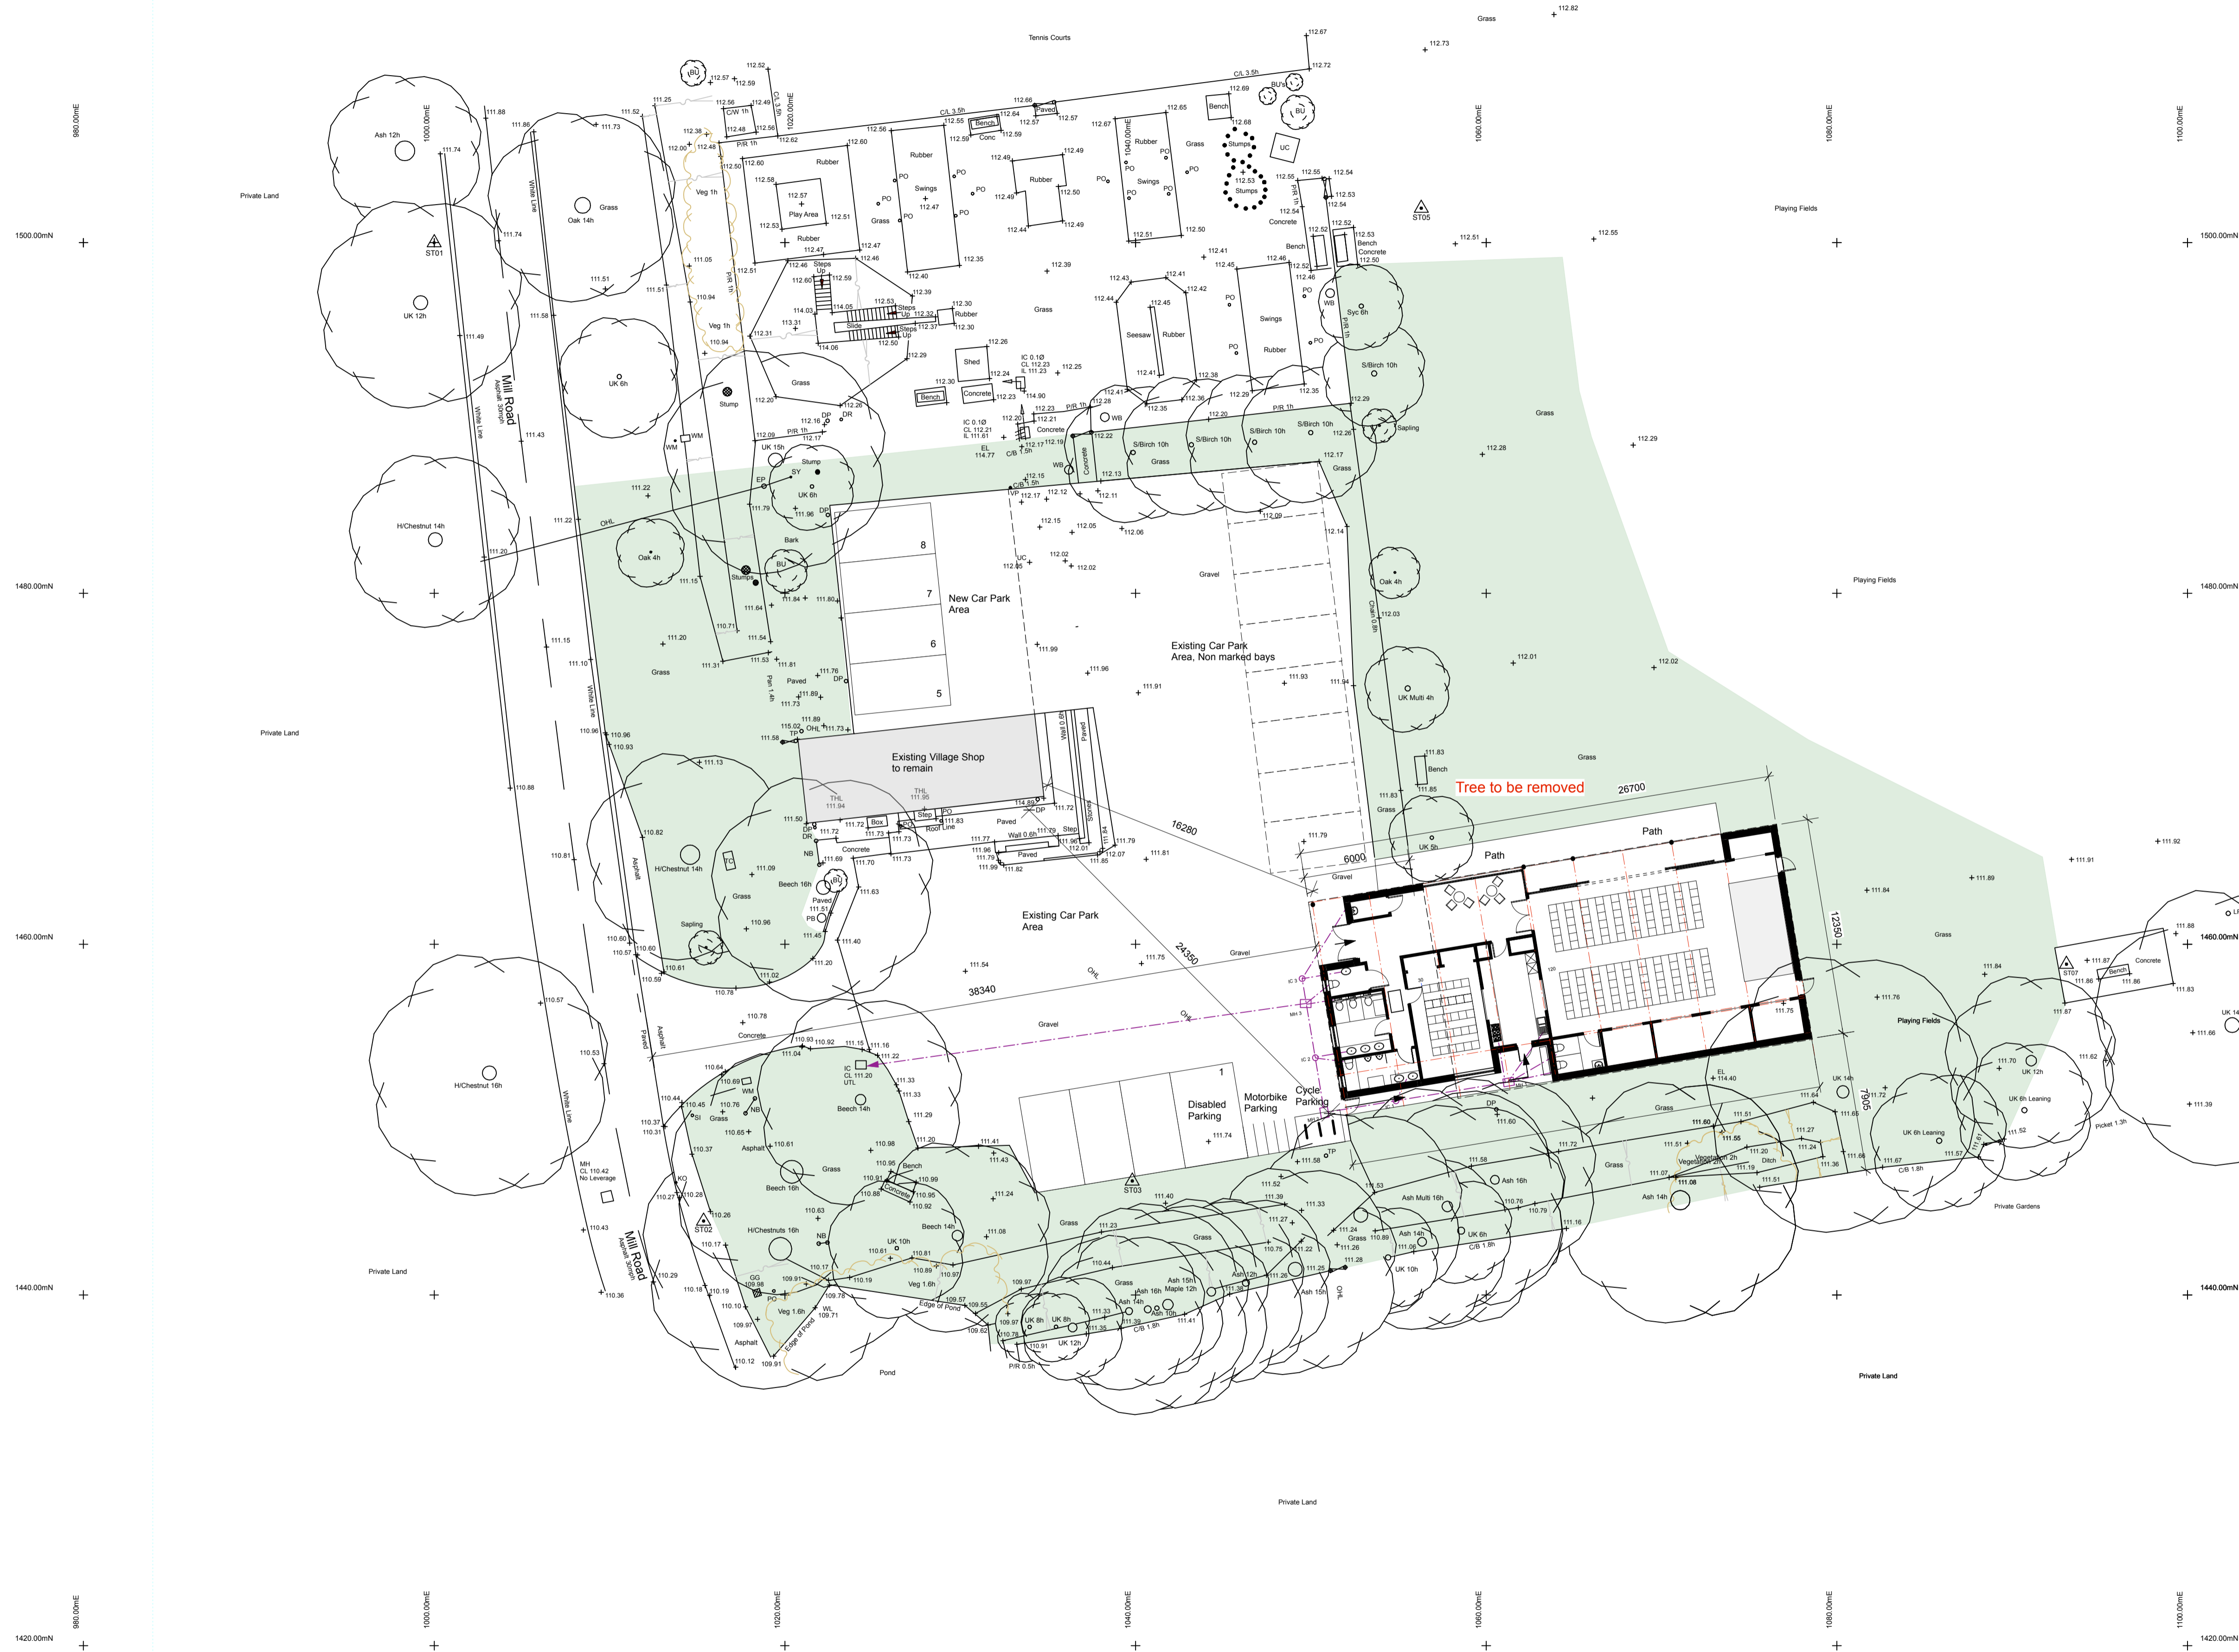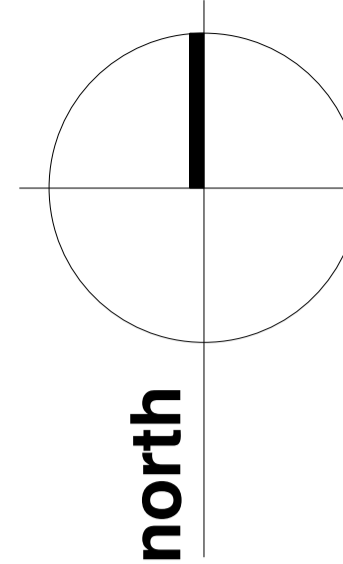


The Sail Loft
Tollisbury
Essex
CM9 8SE

Tel: +44 (0)1621 869625
Fax: +44 (0)1621 869533
arch@platerclaiborne.com

Visual
841 x 594
A1

project: Debden Village Hall, Essex.
title: Block Plan / Site Development Plan .

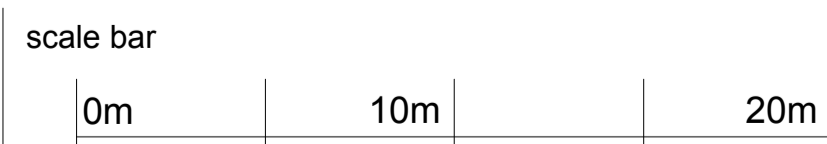

file No: 1905
date: Jul 2019
scale: 1:200 @ A1

Status
Planning Issue
This Drawing is for Planning purposes only

drawing No:
1905|11



revision: