



N/006/02076/23


ELEVATION DRAWING OF PROPOSED LOG LAP GARAGE AT
THORNFIELDS ASHBY-BY-PARTNEY PE23 5RQ.

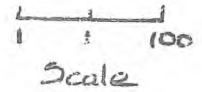


(FRONT)

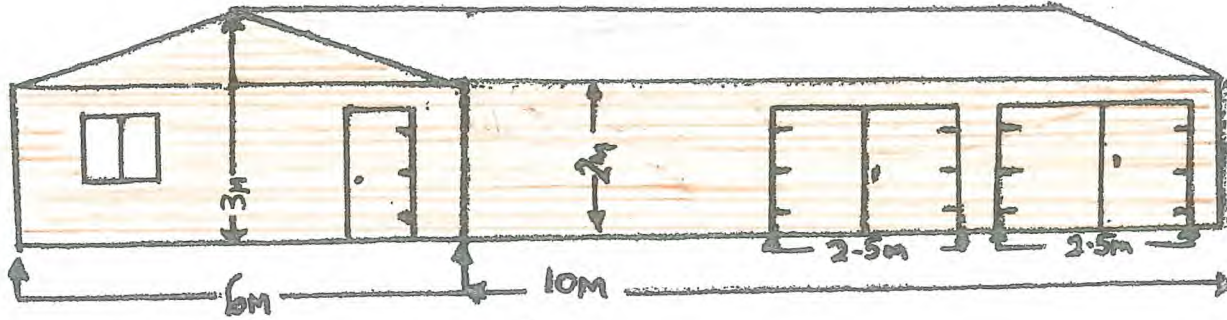

(BACK)

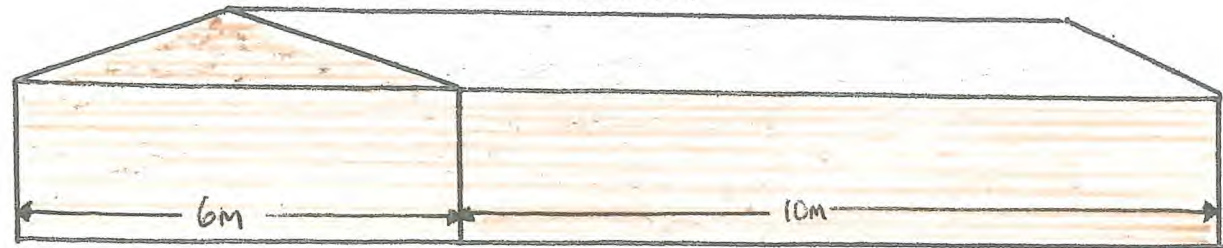

(SIDE)

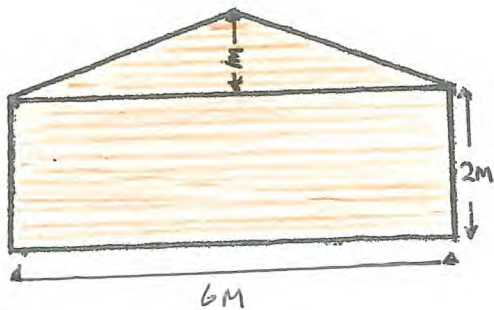

BUILDING SHALL STAND ON A REINFORCED CONCRETE BASE
ON A SINGLE LAYER OF BRICK WITH A DAMP PROOF MEMBRANE
IN BETWEEN TO PREVENT ROT.

Updated
Drawing
26/10/23
AR