



PROPOSED MATERIALS:

- 1 Facing brick to compliment existing facing brick elevations to No.60
- 2 Interlocking concrete rooftiles to compliment existing tile finish to No.58 No. 60 to be re-tiled to match new dwelling roof finish.
- 3 New white upvc windows and doors to match No. 60 design
- 4 New white gutters, fascias and soffits
- 5 Horizontal timber cladding

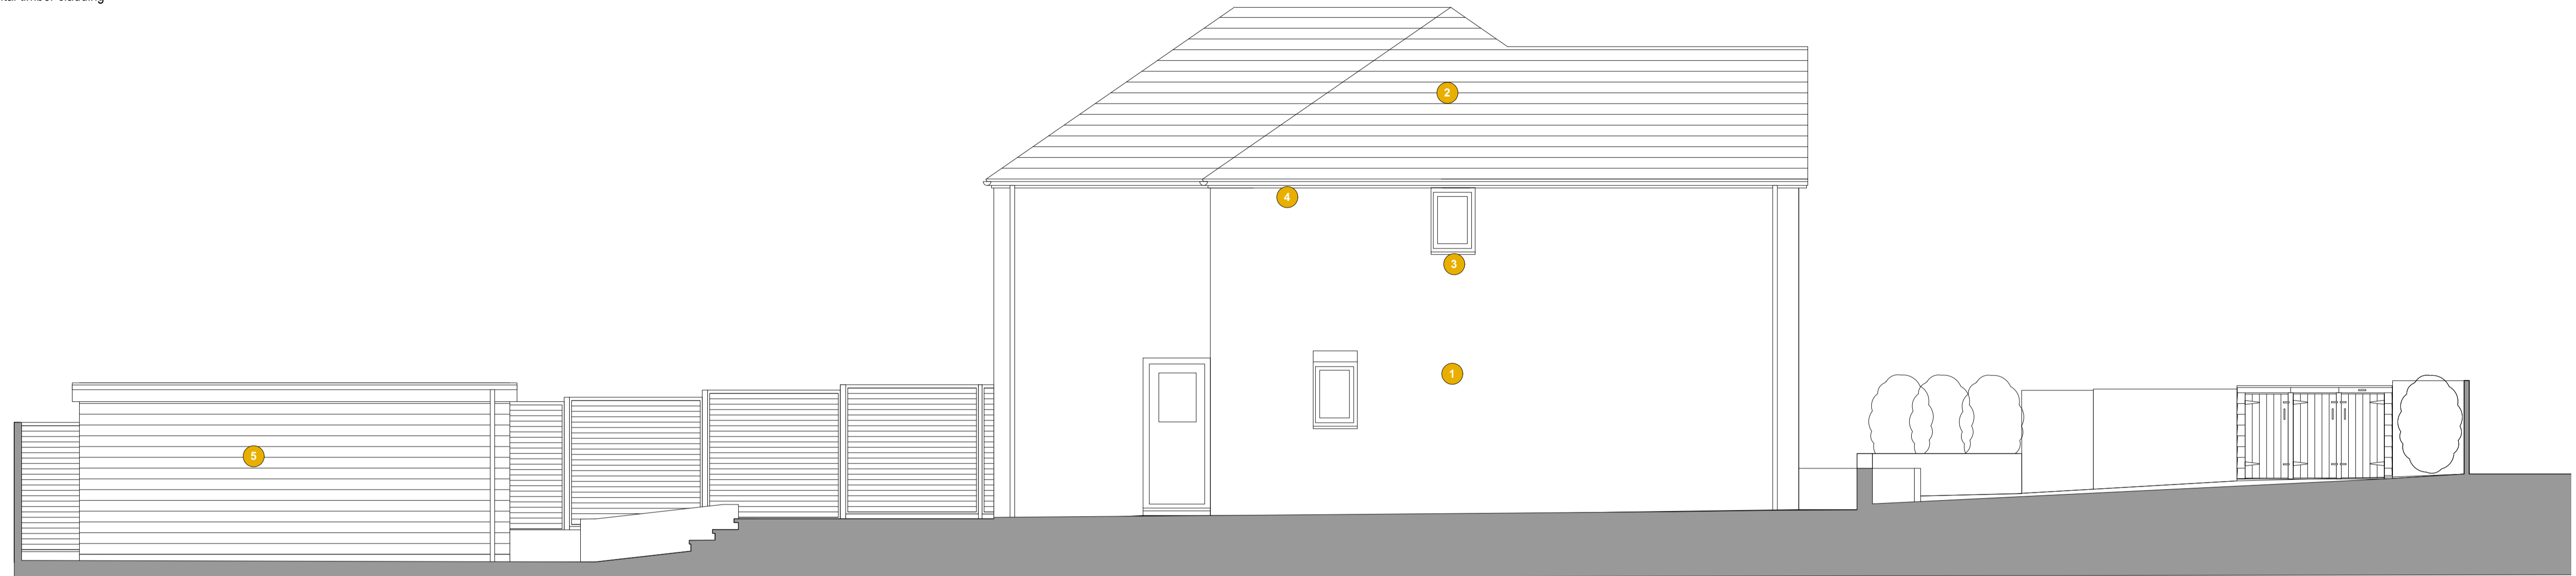


ENTRANCE FLANK (EAST) ELEVATION
Scale: 1:50

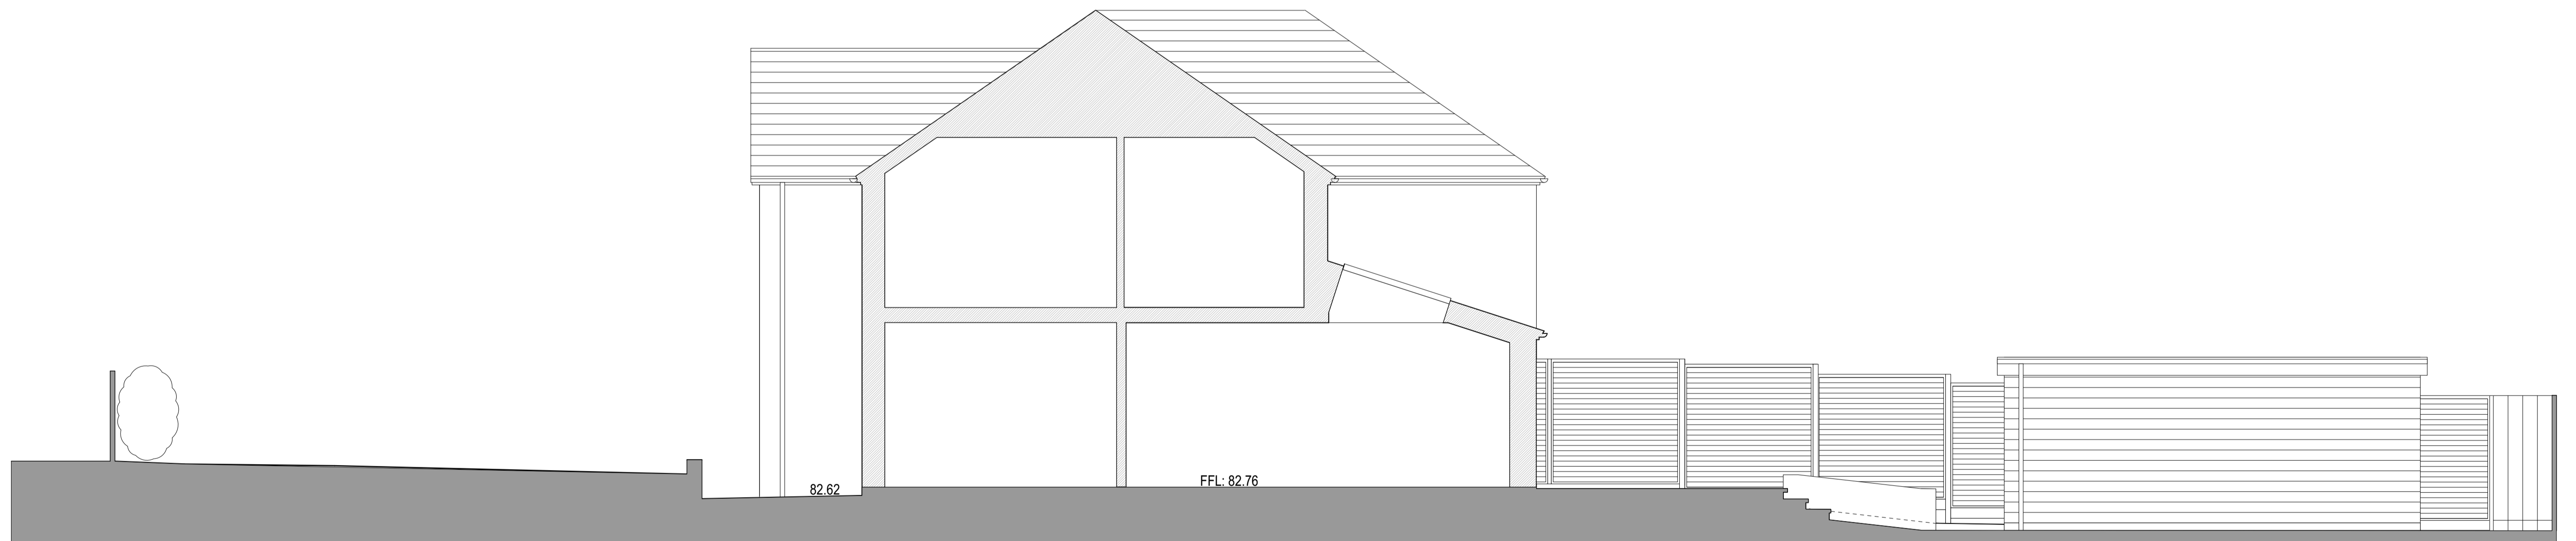

SECTION A - A
Scale: 1:50

A PL 2023-10-20 First Issue for Planning
No. Status Date Revision Notes

 <p>W beehive.archs E five@beehive.archs</p>	<p>Project Title 60 Chiltern Drive Rickmansworth WD3 8JY</p>	<p>Drawn By Jan 2023</p>	<p>Project Date Jan 2023</p>	<p>RIBA Work Stage & Document Type STAGE 2 - PLANNING DOCUMENT</p>
	<p>Sheet Title ELEVATIONS as PROPOSED-2</p>	<p>Reviewed By 1:50@A1</p>	<p>Sheet Scale 1:50@A1</p>	<p>Status PL - SUITABLE FOR PLANNING</p>
	<p>Current Rev Date 2023-10-20</p>	<p>Current Rev A</p>	<p>Sheet No. CHD - B018 - XX - XX - D - A - PL024</p>	<p>Project ID / Discipline / Function / Status / Form / Discipline</p>