



FRONT ELEVATION

SCALE 1cm : 50cm
 0 — 150cm

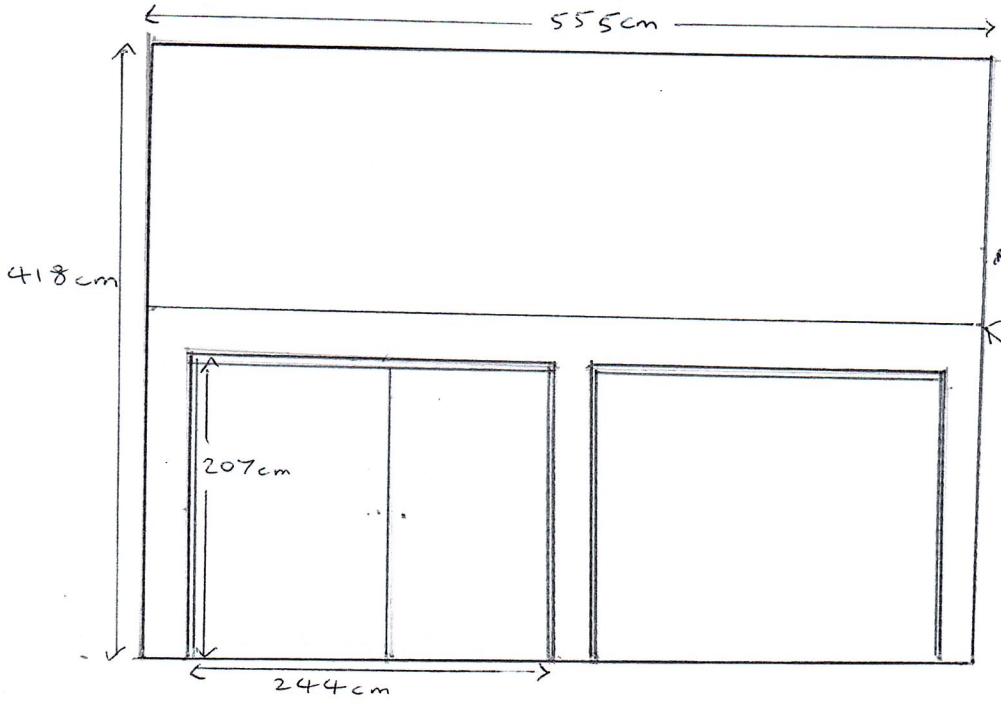

CURRENT ELEVATION
 PINE DOUBLE WOODEN DOOR AND FRAME ON LEFT NATURAL NO COLOUR, METAL GARAGE DOOR RIGHT PAINTED WHITE, FRAME WHITE
 ABOVE LINE GRANITE STONE WITH CONCRETE BLOCKS INSIDE
 BELOW LINE PEBBLE DASH FINISH COVERING CONCRETE BLOCK CONSTRUCTION.
 COLOUR: GREY/CONCRETE NOT PAINTED.

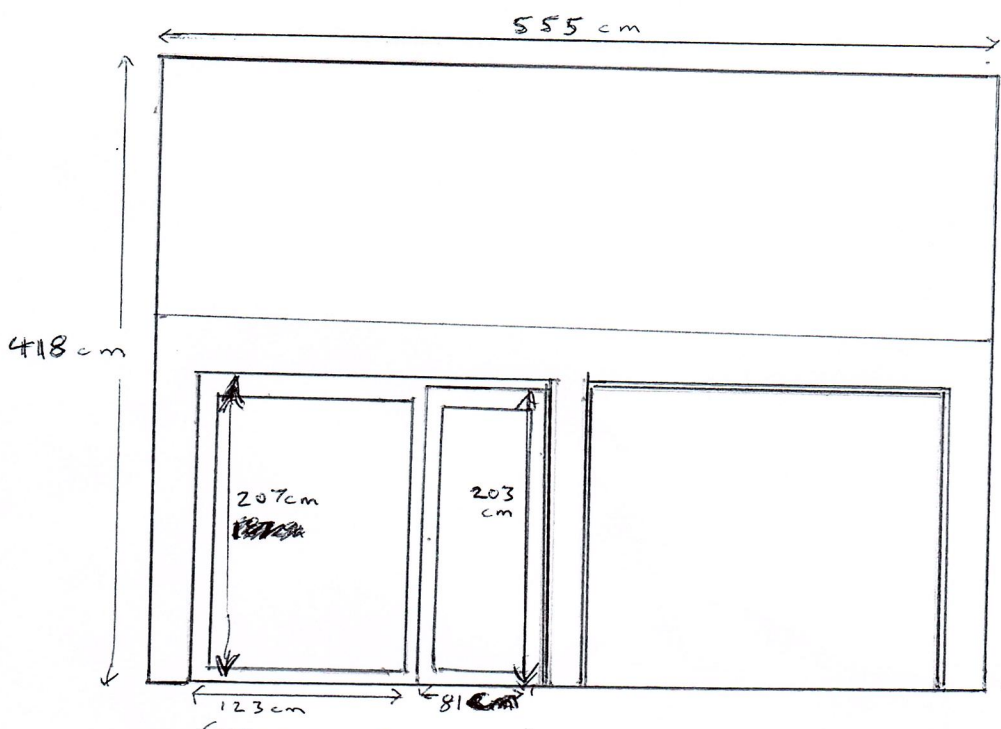

PLANNED ALTERATION
 FULL LENGTH GLASS DOOR AND WINDOW WOODEN FRAME (WOODEN DOOR WITH GLASS)
 GRANTE FINISH ABOVE LINE AND PEBBLE DASH BELOW
 COLOUR: GREY/CONCRETE NOT PAINTED

(FRAME 10cm TO FILL GAP)
 $187 + 20 = 207\text{cm H}$
 (DOOR + WINDOW $123 + 81 + \text{FRAME} = 244\text{cm}$)

DOORS WINDOW AND FRAMES PAINTED WHITE.