




Rear (North West) Elevation
1:100

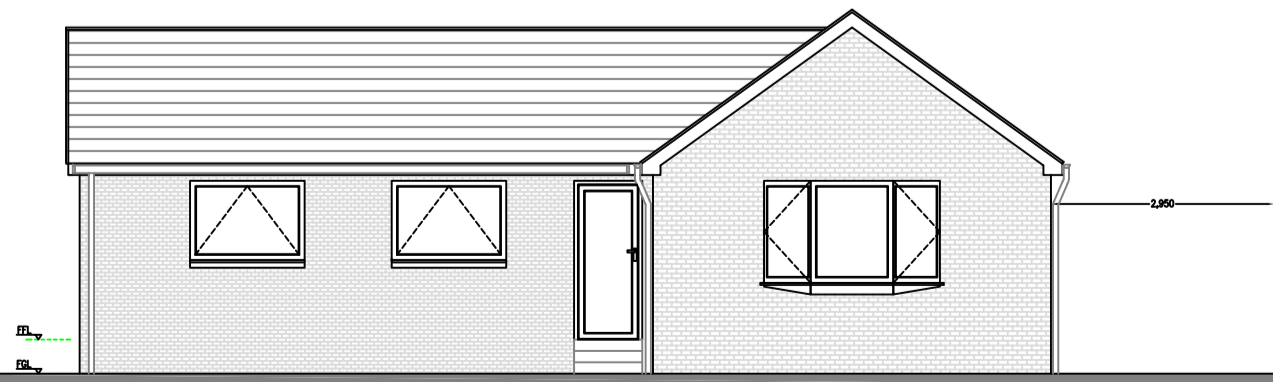


Front (South East) Elevation
1:100
No Alterations

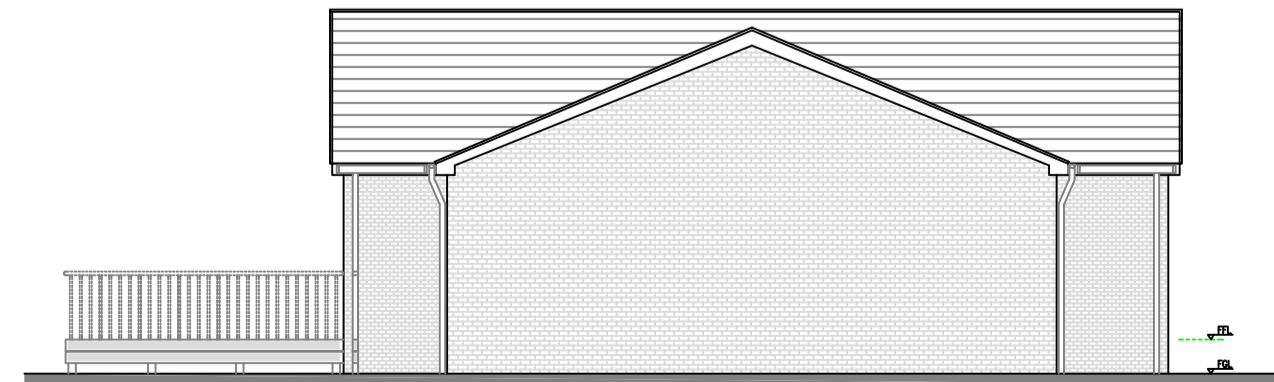

Side (South West) Elevation
1:100

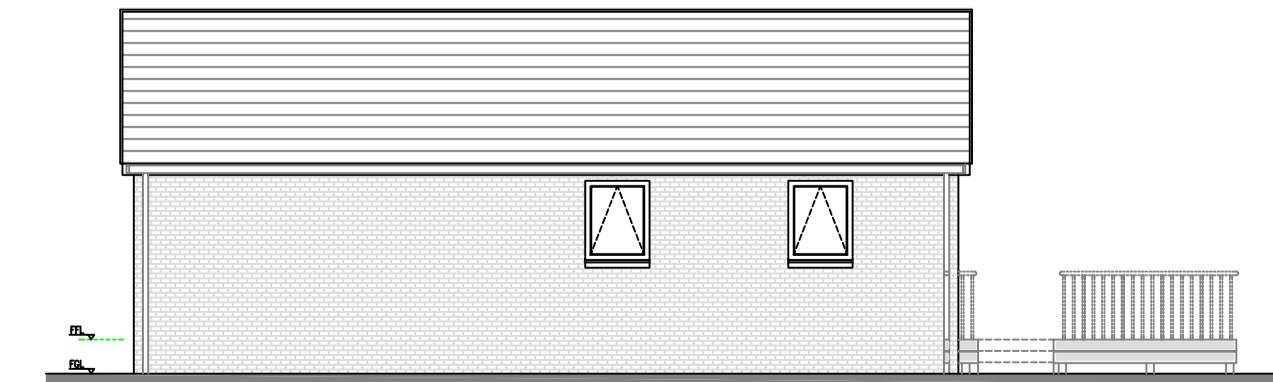

Side (North East) Elevation
1:100

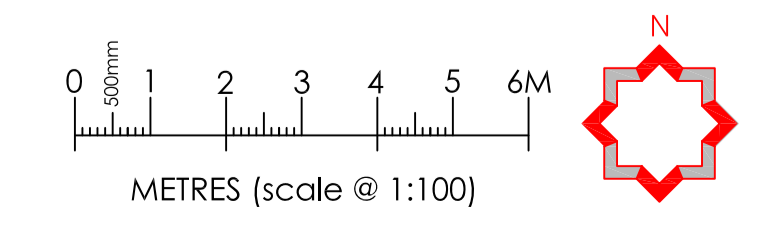

GENERAL NOTES:
1. This drawing is to be read in conjunction with all relevant engineering drawings and specifications.
2. All dimensions are in millimetres unless stated otherwise.
3. The contractor is to verify all dimensions on site and is responsible for the accurate setting-out.
4. Do not scale from this drawing. All sizes scaled from this drawing will be approximate and should be checked on site by the user. If in doubt ask.

	<p>Design Solutions Ltd 3 Aberfeldy Ave West Craig Blairgowrie G72 0TB</p>
<p>Project Name: BUILDING WARRANT</p>	
<p>Proposed Extension, 22 Morningside Road, ML2 9QW</p>	
<p>Existing Building Details.</p>	
<p>283</p>	<p>03 1:50 Sept 23</p>