


Pitched Roof:
PV panel and mounting kit
side view
172.2x113.4 x 14cm

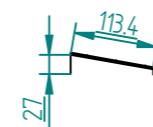

Flat Roof:
PV panel and mounting kit
side view
113.4x172.2 x 27cm

	NAME	DATE
DRAWN	SolarFS	
CHECKED		
ENG APPR		
MGR APPR		

UNLESS OTHERWISE SPECIFIED
DIMENSIONS ARE IN CM

<h1>Solar For Schools</h1>	
TITLE Clayton St Johns - Scaled map	
SIZE: A3	SCALE: 1:500