


Overall Areas/Dims	Area (m <sup>2</sup> ) / Length(m)
Overall Site Area (Accurate survey required and confirmation of site boundary)	3764.0m <sup>2</sup> Approximately
Footprint of existing premises;	1108.0m <sup>2</sup> (11926 sq ft)

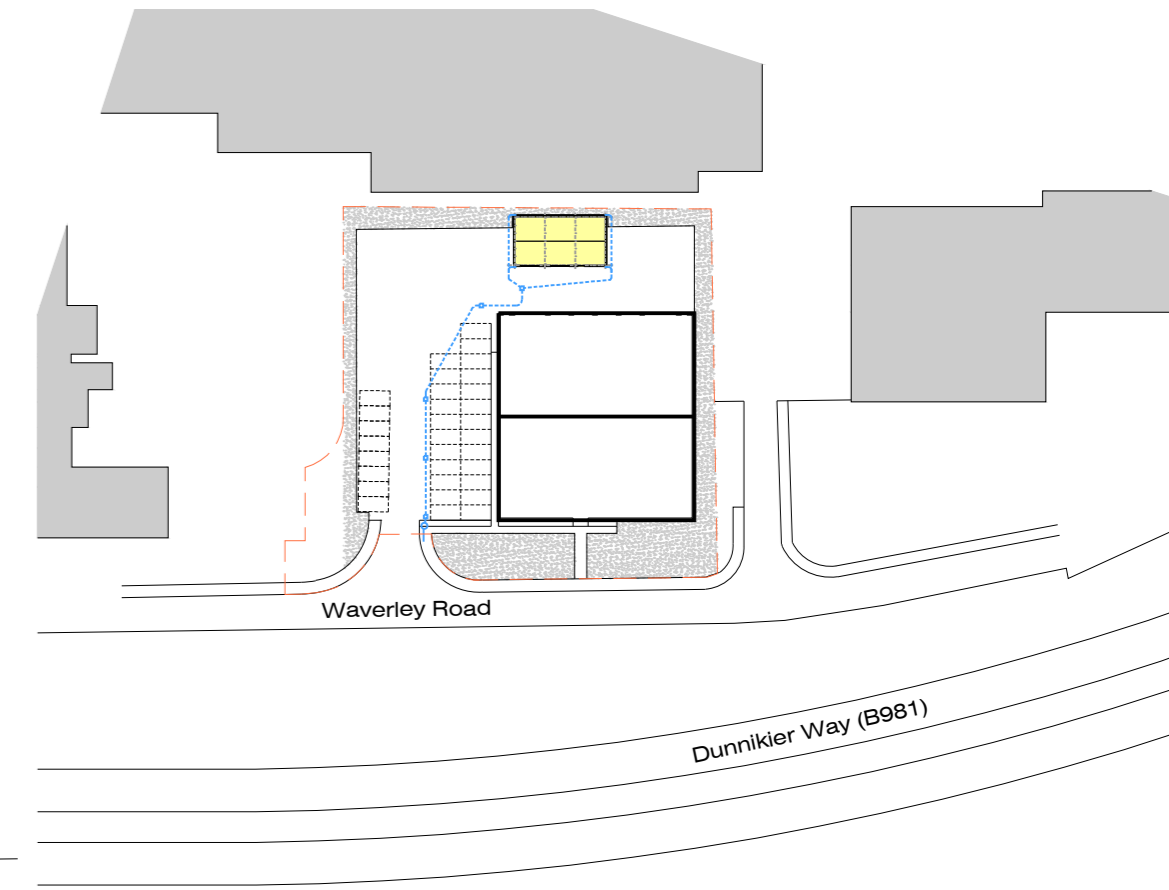

NOTES & REVISIONS

CLIENT
Brenwood Motor Co 2 Waverley Road Mitchelston Industrial Estate Kirkcaldy KY1 3NH

ISSUE DATE
July 2023
DRAWING STATUS
Planning Permission

PROJECT
Erection of steel frame structure for valeting of vehicles
DRAWING TITLE
Proposed Site Layout

LAYOUT DRAWING REV
A2 L(--)-002 *