


66B BRACKEN PATH

EPSOM KT18 7SZ


PROPOSED NEW

FRONT WINDOWS

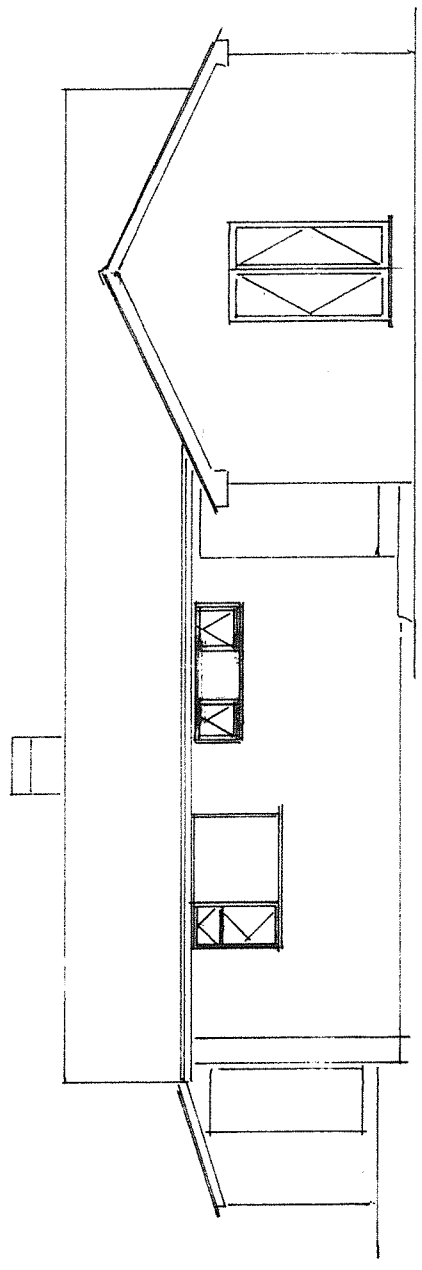


FRONT ELEVATION


EXISTING

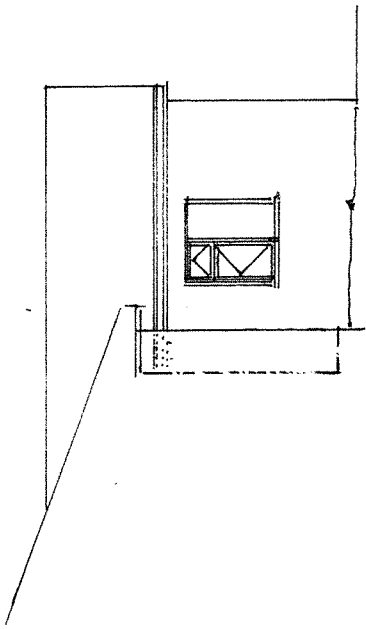

GABLE RETURN

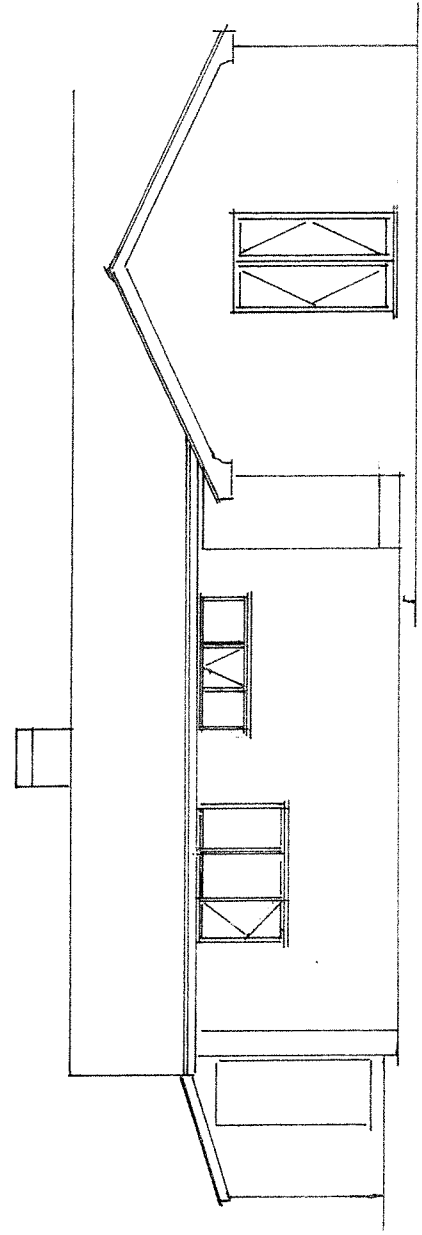

FRONT ELEVATION

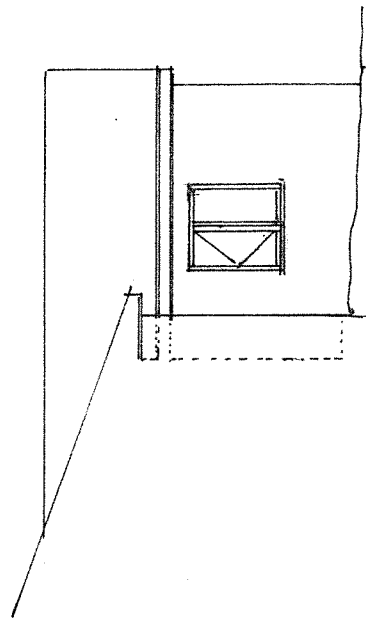

GABLE RETURN

PROPOSED

Scale 1:100