


Existing Side Elevation  
( adjacent to front door)

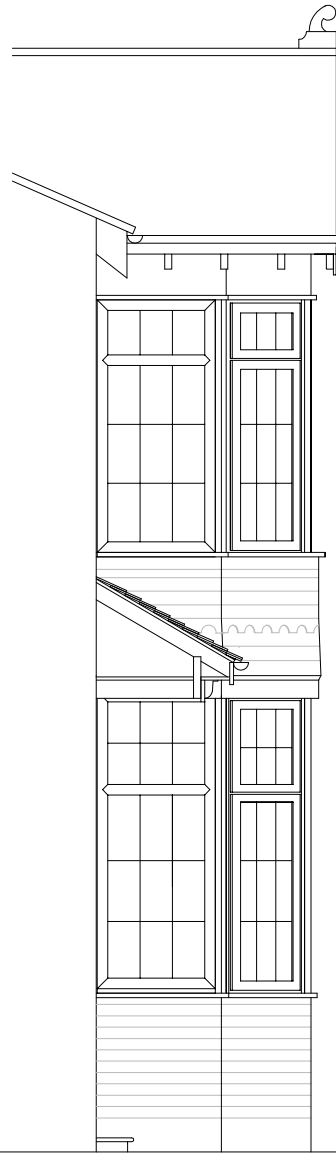

Proposed Part Side Elevation  
( adjacent to front door)

Bay 1

Bay 2



4 Cecil Road  
Cheam SM1 2DL  
Part Side Elevations  
Scale 1:50@A4  
81/342[P]03