

Window Drawing


Customer Details

Falcon Windows

Quote No: FW CECIL RD


Ref: FW CECIL RD

Date Printed: 26 October 2023 12:00

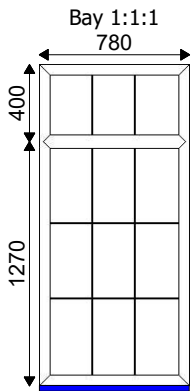


Bay 1:1:1
780

1-780x1700
C70 Case - White
White
180mm Cill - White
Drainage: CON
28mm Clear Geo bar A

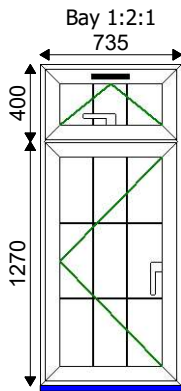


Bay 1:2:1
735

1-735x1700
C70 Case - White
White
180mm Cill - White
Drainage: CON
28mm Clear Geo bar A

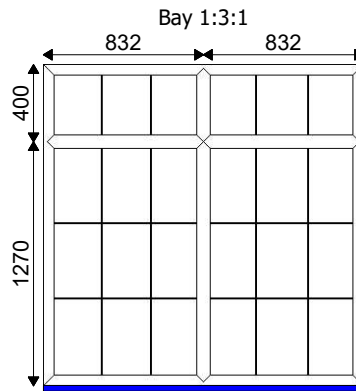


Bay 1:3:1
832 832

1-1664x1700
C70 Case - White
White
180mm Cill - White
Drainage: CON
28mm Clear Geo bar A

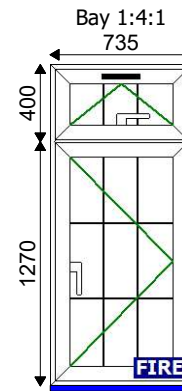


Bay 1:4:1
735

1-735x1700
C70 Case - White
White
180mm Cill - White
Drainage: CON
28mm Clear Geo bar A

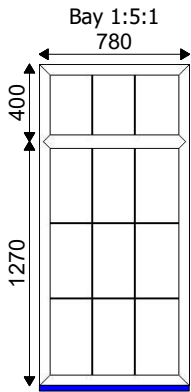


Bay 1:5:1
780

1-780x1700
C70 Case - White
White
180mm Cill - White
Drainage: CON
28mm Clear Geo bar A

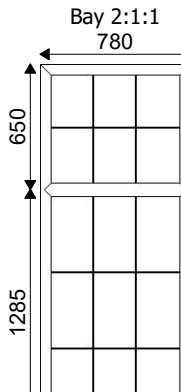


Bay 2:1:1
780

1-780x1965
C70 Case - White
White
180mm Cill - White
Drainage: CON
28mm Clear Geo bar A

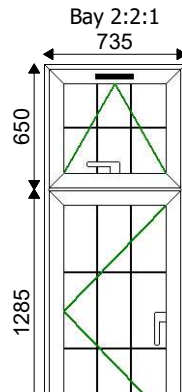


Bay 2:2:1
735

1-735x1965
C70 Case - White
White
180mm Cill - White
Drainage: CON
28mm Clear Geo bar A

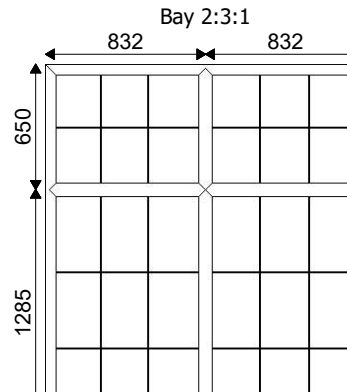


Bay 2:3:1
832 832


1-1664x1965
C70 Case - White
White
180mm Cill - White
Drainage: CON
28mm Clear Geo bar A

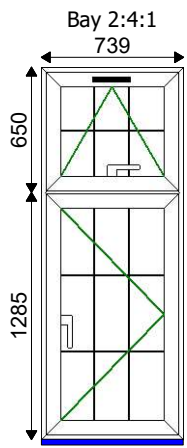

1-739x1965
 C70 Case - White
 White
 180mm Cill - White
 Drainage: CON
 28mm Clear Geo bar A

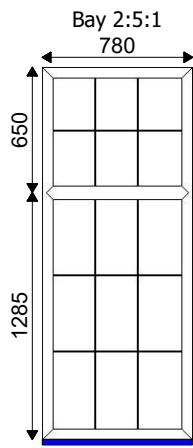

1-780x1965
 C70 Case - White
 White
 180mm Cill - White
 Drainage: CON
 28mm Clear Geo bar A

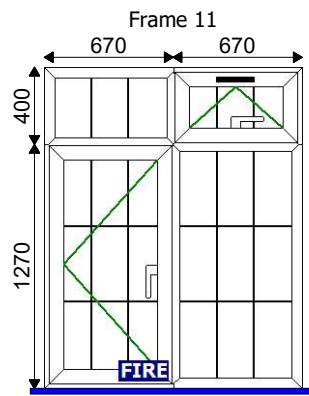

1-1340x1700
 C70 Case - White
 White
 180mm Cill - White
 Drainage: CON
 28mm Clear Geo bar A