


Proposed Ground Floor Layout

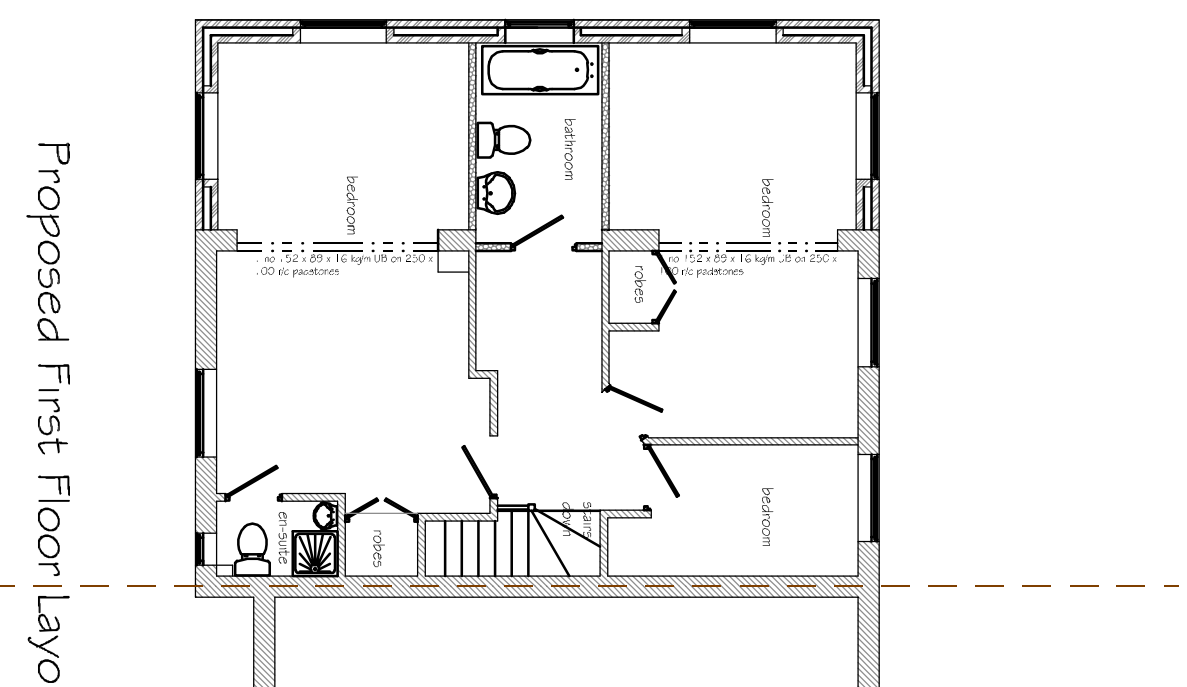

Proposed First Floor Layout

## D2B designs

Two Storey Side Extension and  
Replacement Conservatory at  
36 Wigeon Lane, Tewkesbury GL20 7RS  
for Mr. and Mrs Wallace

Scales 1:100, 1at A3

Drawing No. 10170/04