


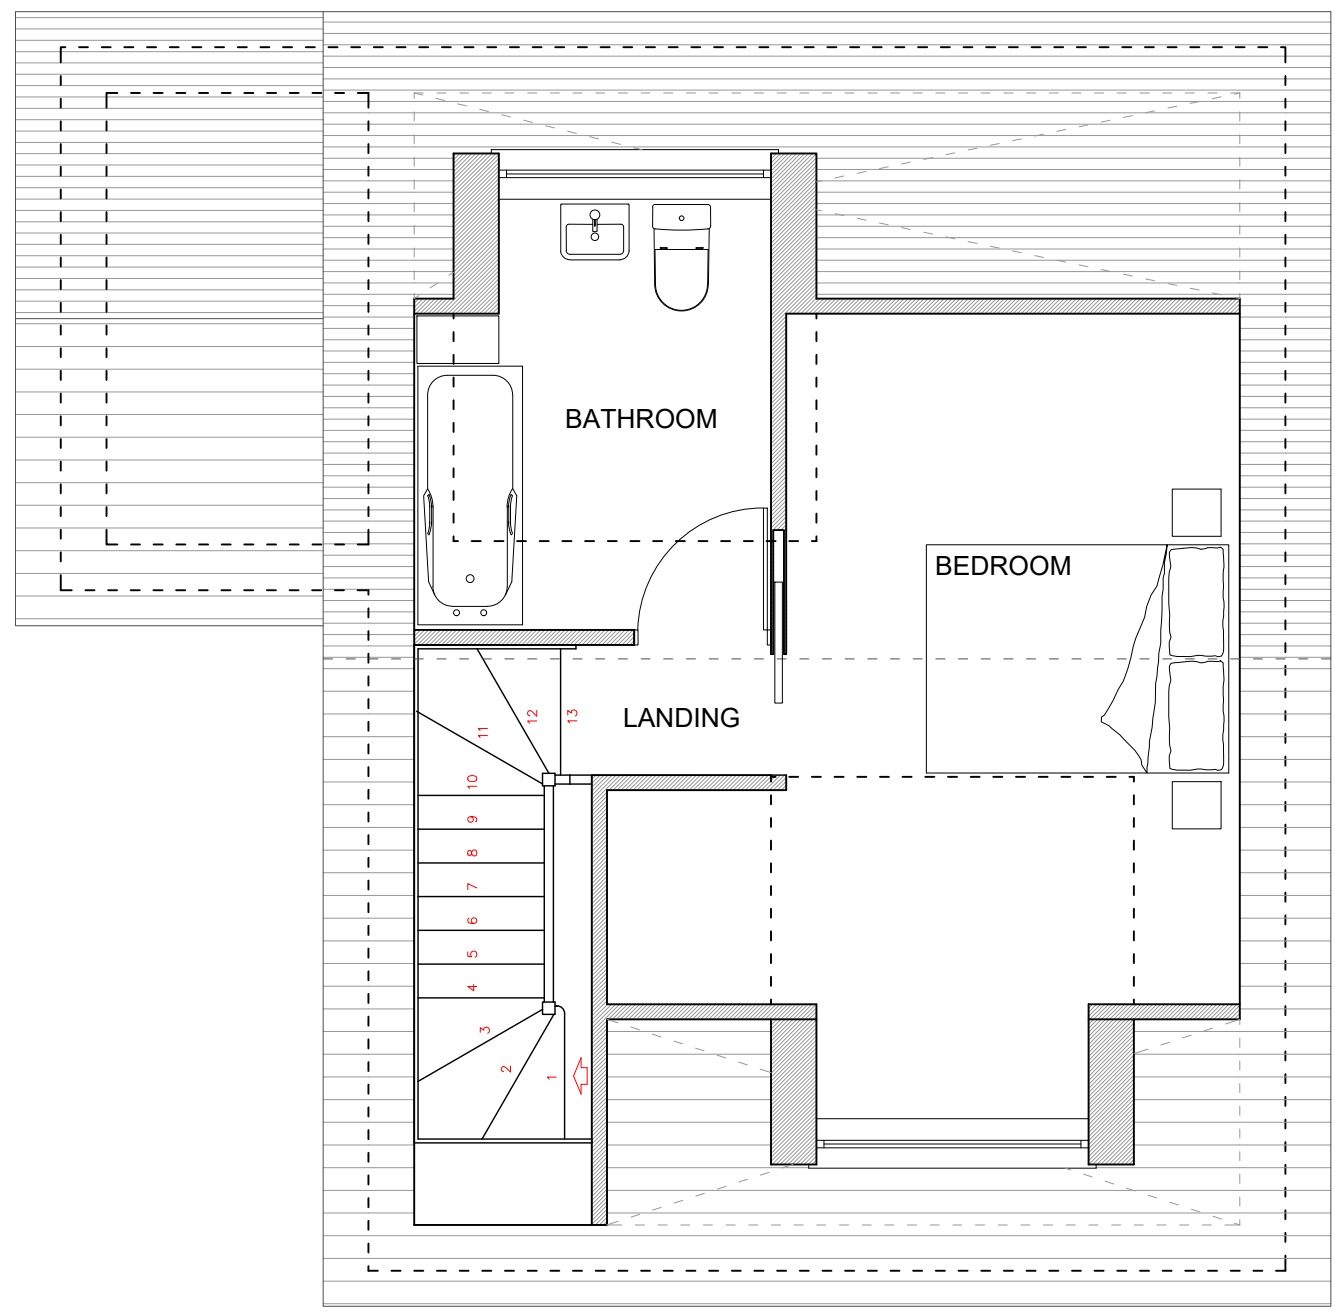
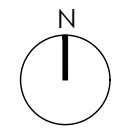


This drawing and the design are the copyright of **Fabric Construction Consultants Ltd** only.
 This drawing should not be copied or reproduced without written consent.
 All dimensions are to be checked on site prior to setting out and fabrication and **Fabric Construction Consultants Ltd** should be notified of any discrepancy prior to proceeding further.
 For Construction & Fabrication Purposes - Do not scale from this drawing, use only the illustrated dimensions herein. Additional dimensions are to be requested and checked directly.
 Illustrated information from 3rd party consultants/specialists is shown as indicatively only. See other consultants / specialist drawings for full information and detail.

KEY	
	Existing Walls
	Removed Walls
	Proposed Walls



PROPOSED FIRST FLOOR PLAN



Rev.	Date.	Description.

Project Title:
PROPOSED 1 BEDROOM DETACHED CHALET BUNGALOW, ADJACENT TO 18/20, THE RETREAT, RAMSGATE KENT, CT12 6ET

Drawing Description:
PROPOSED FIRST FLOOR PLAN

Scale:
1:50@A3

Date:
SEPT 23

Drawn By:
IT

Checked By:

Purpose:
PLANNING

Drawing No. **05** Revision: