




EXISTING FRONT ELEVATION -A  
Scale: 1:100



EXISTING REAR ELEVATION -C  
Scale: 1:100

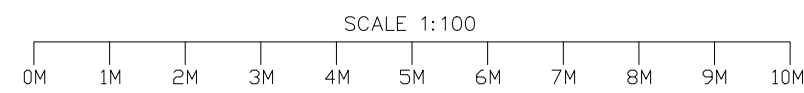

  
**NEW  
DESIGNS**  
 www.new-designs.co.uk  
 info@new-designs.co.uk

**General Notes**  
 NOTE: ALL MEASUREMENTS TO BE CHECKED ON SITE AND NOT SCALED FROM THIS DRAWING. ANY DISCREPANCIES TO BE REPORTED TO THE PLANNING AGENT. THIS IS A PLANNING DRAWING AND SHALL NOT BE USED FOR CONSTRUCTION/BUILDING CONTROL PURPOSES WHERE APPLICABLE. PARTY WALL (ETC) ACT 1996 TO BE AGREED WITH ADJOINING NEIGHBOURS PRIORS TO COMMENCING. ANY STRUCTURAL WORKS TO BE ASSESSED BEFORE COMMENCING WORKS. ALL WORKS TO THE SATISFACTION OF LOCAL AUTHORITY INSPECTOR. NO DEVIATION FROM THESE DRAWINGS WHAT SO EVER UNLESS AGREED IN WRITING WITH THE LOCAL AUTHORITY.

No.	Revision/Issue	Date

EXISTING FRONT &  
REAR ELEVATIONS

Project Name and Address  
8 HEATHFIELD ROAD  
ACTON

Project	RESIDENTIAL	Drq.No.	HR/AM/05
Date	10.09.23		
Scale	1:100	Size:	A2