



BLOCK PLAN (1:200)

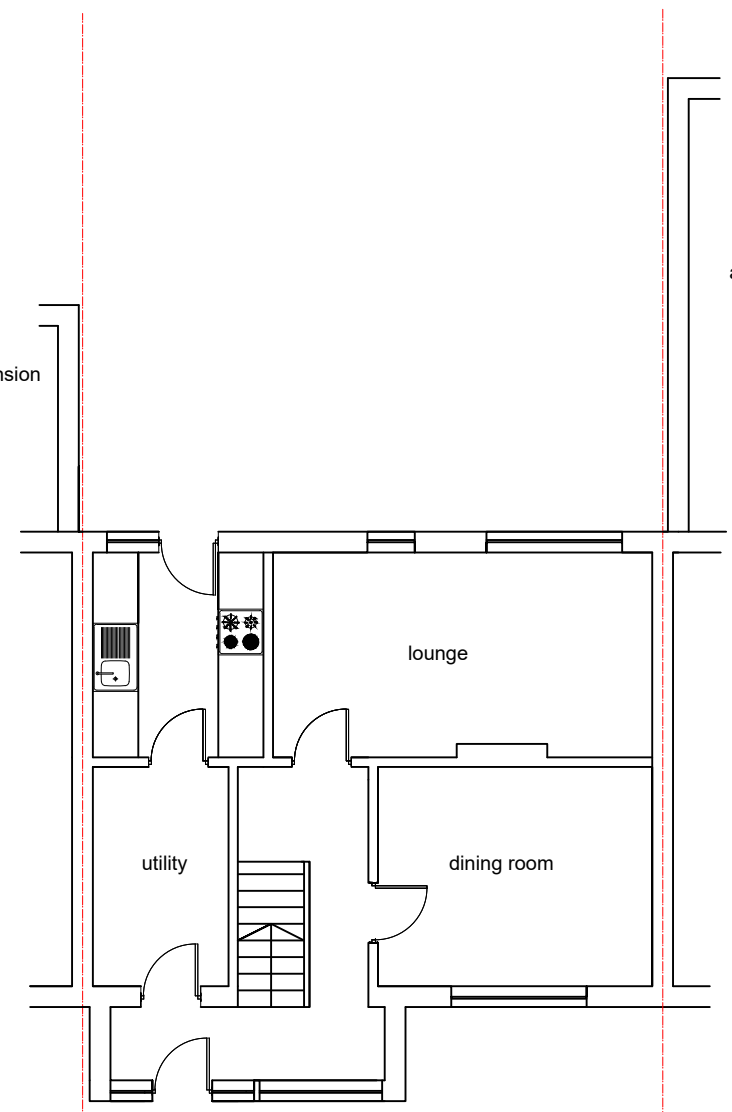

EXISTING GROUND FLOOR PLAN

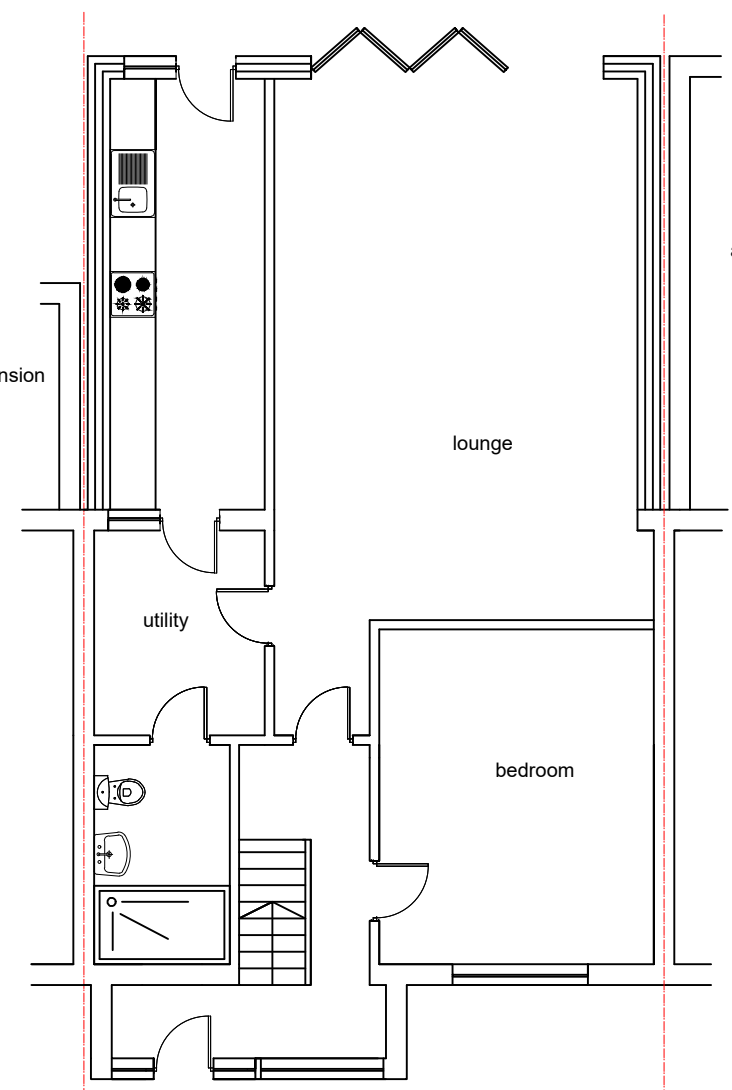

PROPOSED GROUND FLOOR PLAN

M C S DESIGN Architectural Services Millennium Creative Services Design RIVENDELL, 8A PRIORY LANE, BRACKNELL, RG42 2JU	
mob: 07989319224 tel: 0333 006 5529 fax: 0333 006 5529 email: info@mcsdesignservices.co.uk www.mcsdesignservices.co.uk	
client:	MR. TURYALAY SADIQI
site:	4 BANCROFT CORT, NORTHOLT, UBS 5JS
project:	6M REAR EXTENSION WITH FLAT ROOF
title:	EXISTING AND PROPOSED GROUND FLOOR PLANS AND BLOCK PLAN
status:	PRIOR APPROVAL APPLICATION
drawing number:	SADIQI/PLAN/002
scale:	1:100 & 1:200 @ A3
drawn:	Kaleem Janjua B.Arch.
date:	15th October 2023
revision:	