

Colour shown is a representation and not an exact colour match. Please refer to the actual paint sample with your design consultant for a true representation.

Drawing Scale 1:20

Door Type: Front Door

Door Width: 813mm

Door Height: 2033mm

Door Thickness: 57mm

Door Timber: Accoya / Saplen

Weatherboard: No

Drop Seal: No

Frame Width: 910mm

Frame Height: 2130mm

Frame Depth: 95mm

Frame Timber: Meranti



Door Stop Bead: Half Round Bead

Rain Drip: No

Sill Timber: Sapele

Sill Thickness: 45mm

Waterbar: Yes

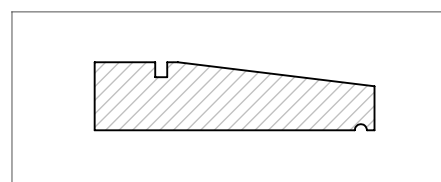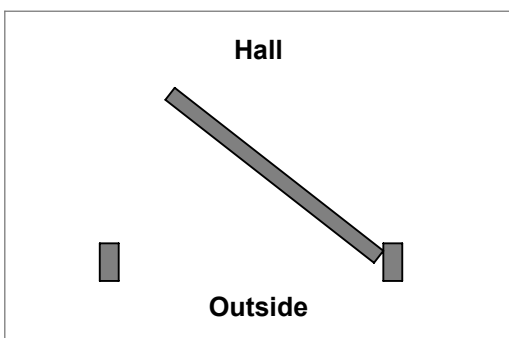



| | SOLID PANELS | | MOULDINGS | |
|-------------|--------------|----------|---------------------------|---------------------------|
| | Exterior | Interior | Exterior | Interior |
| Door Row 3 | N/A | N/A | Half Round Bead | Half Round Bead |
| Door Row 2 | Flush | Flush | Half Round Bead Verticals | Half Round Bead All Round |
| Door Row 1 | Flush | Flush | Half Round Bead All Round | Half Round Bead All Round |
| Frame Row 3 | N/A | N/A | N/A | N/A |
| Frame Row 2 | N/A | N/A | N/A | N/A |
| Frame Row 1 | N/A | N/A | N/A | N/A |

| GLASS PANELS | | | CASEMENTS |
|-----------------|---------------------|---------------|-----------|
| Door | Etched Clear Border | Double Glazed | N/A |
| Sidelight | N/A | N/A | N/A |
| Left Fanlight | N/A | N/A | N/A |
| Centre Fanlight | N/A | N/A | N/A |
| Right Fanlight | N/A | N/A | N/A |

| FINISHES | |
|----------------|------------------------------|
| Door Exterior | Dark Grey - TEK F40 ON.00.26 |
| Door Interior | Dark Grey - TEK F40 ON.00.26 |
| Frame Exterior | Dark Grey - TEK F40 ON.00.26 |
| Frame Interior | Dark Grey - TEK F40 ON.00.26 |
| Sill | Dark Sapele |

| FITTING | |
|-----------------------|-----|
| Survey Required | Yes |
| Installation | Yes |
| Draught Brush | No |
| Draught Excluder | Yes |
| Existing Letter Plate | N/A |

| HARDWARE | | | |
|-----------------------|--------|---|--|
| Era Mortice Lock | Chrome | 1 | |
| Era Nightlatch 60mm | Chrome | 1 | |
| Era Locks To Pass | - | 1 | |
| Butt Hinge | Chrome | 3 | |
| Hinge Bolts | Chrome | 2 | |
| Letter Plate 250 x 76 | Chrome | 1 | |
| Back Flap | Chrome | 1 | |
| Classic Round Knob | Chrome | 1 | |
| | | | |
| | | | |
| | | | |



Parking is On Drive.

Ogee Architrave to Interior.

| |
|---|
| <p>CLIENTS SIGNATURE _____</p> <p>NAME IN BLOCK CAPITALS _____</p> <p>DATE _____</p> |
|---|