


**Existing South East Elevation**

**Scale 1:100**

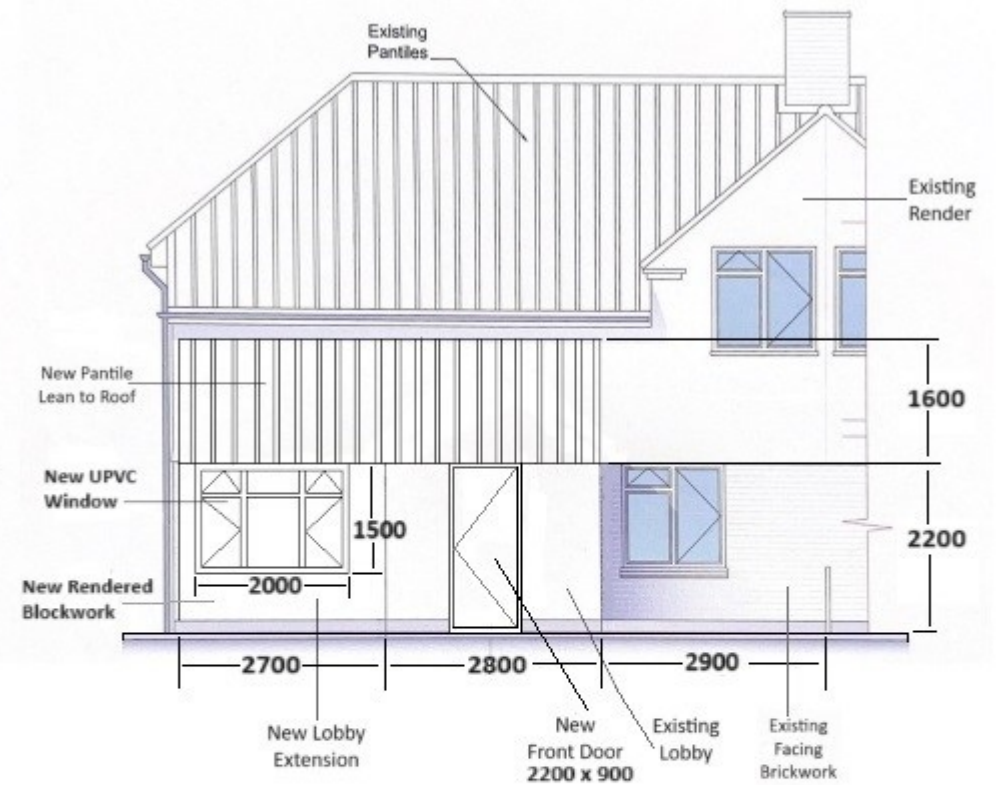

**Proposed South East Elevation**

**Scale 1:100**

**Property Address: 4 Stradbroke Road, Fressingfield  
Eye, Suffolk, IP21 5PR**

**Drawing: 2 of 4**