



North East




North West



South West



South East

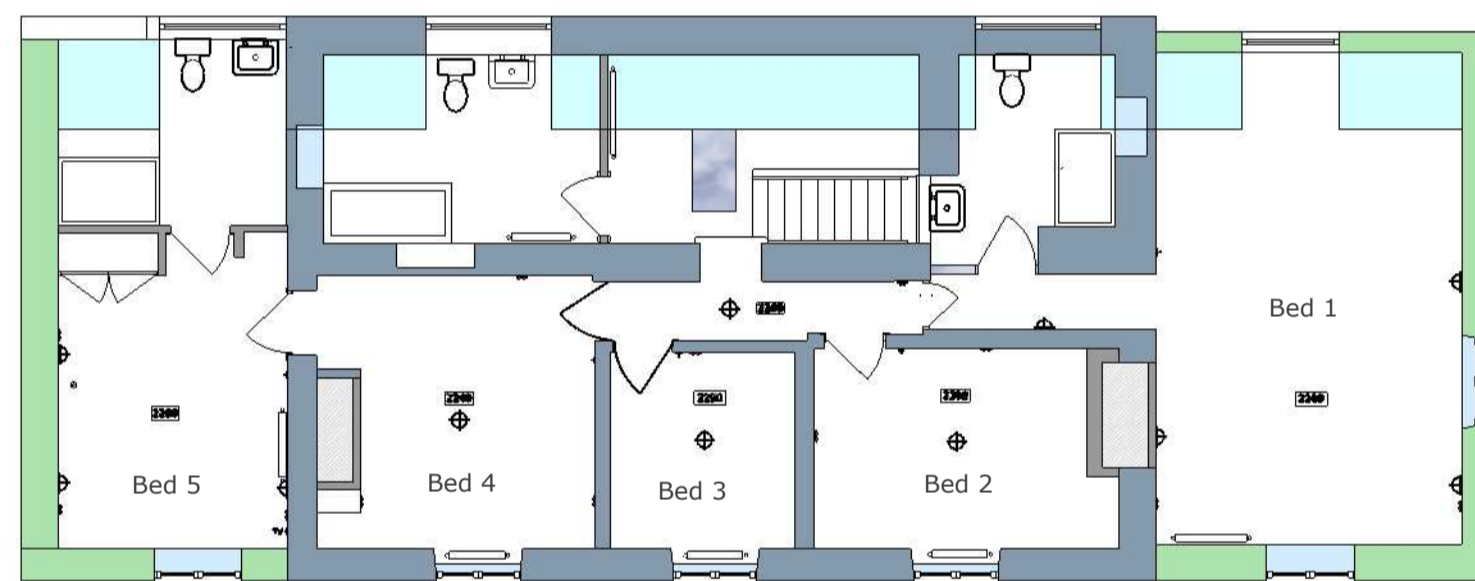

First



Ground

