


1 Typical fascia detail
Scale: 1:5



2 Typical pilaster and fascia elevation
Scale: 1:5

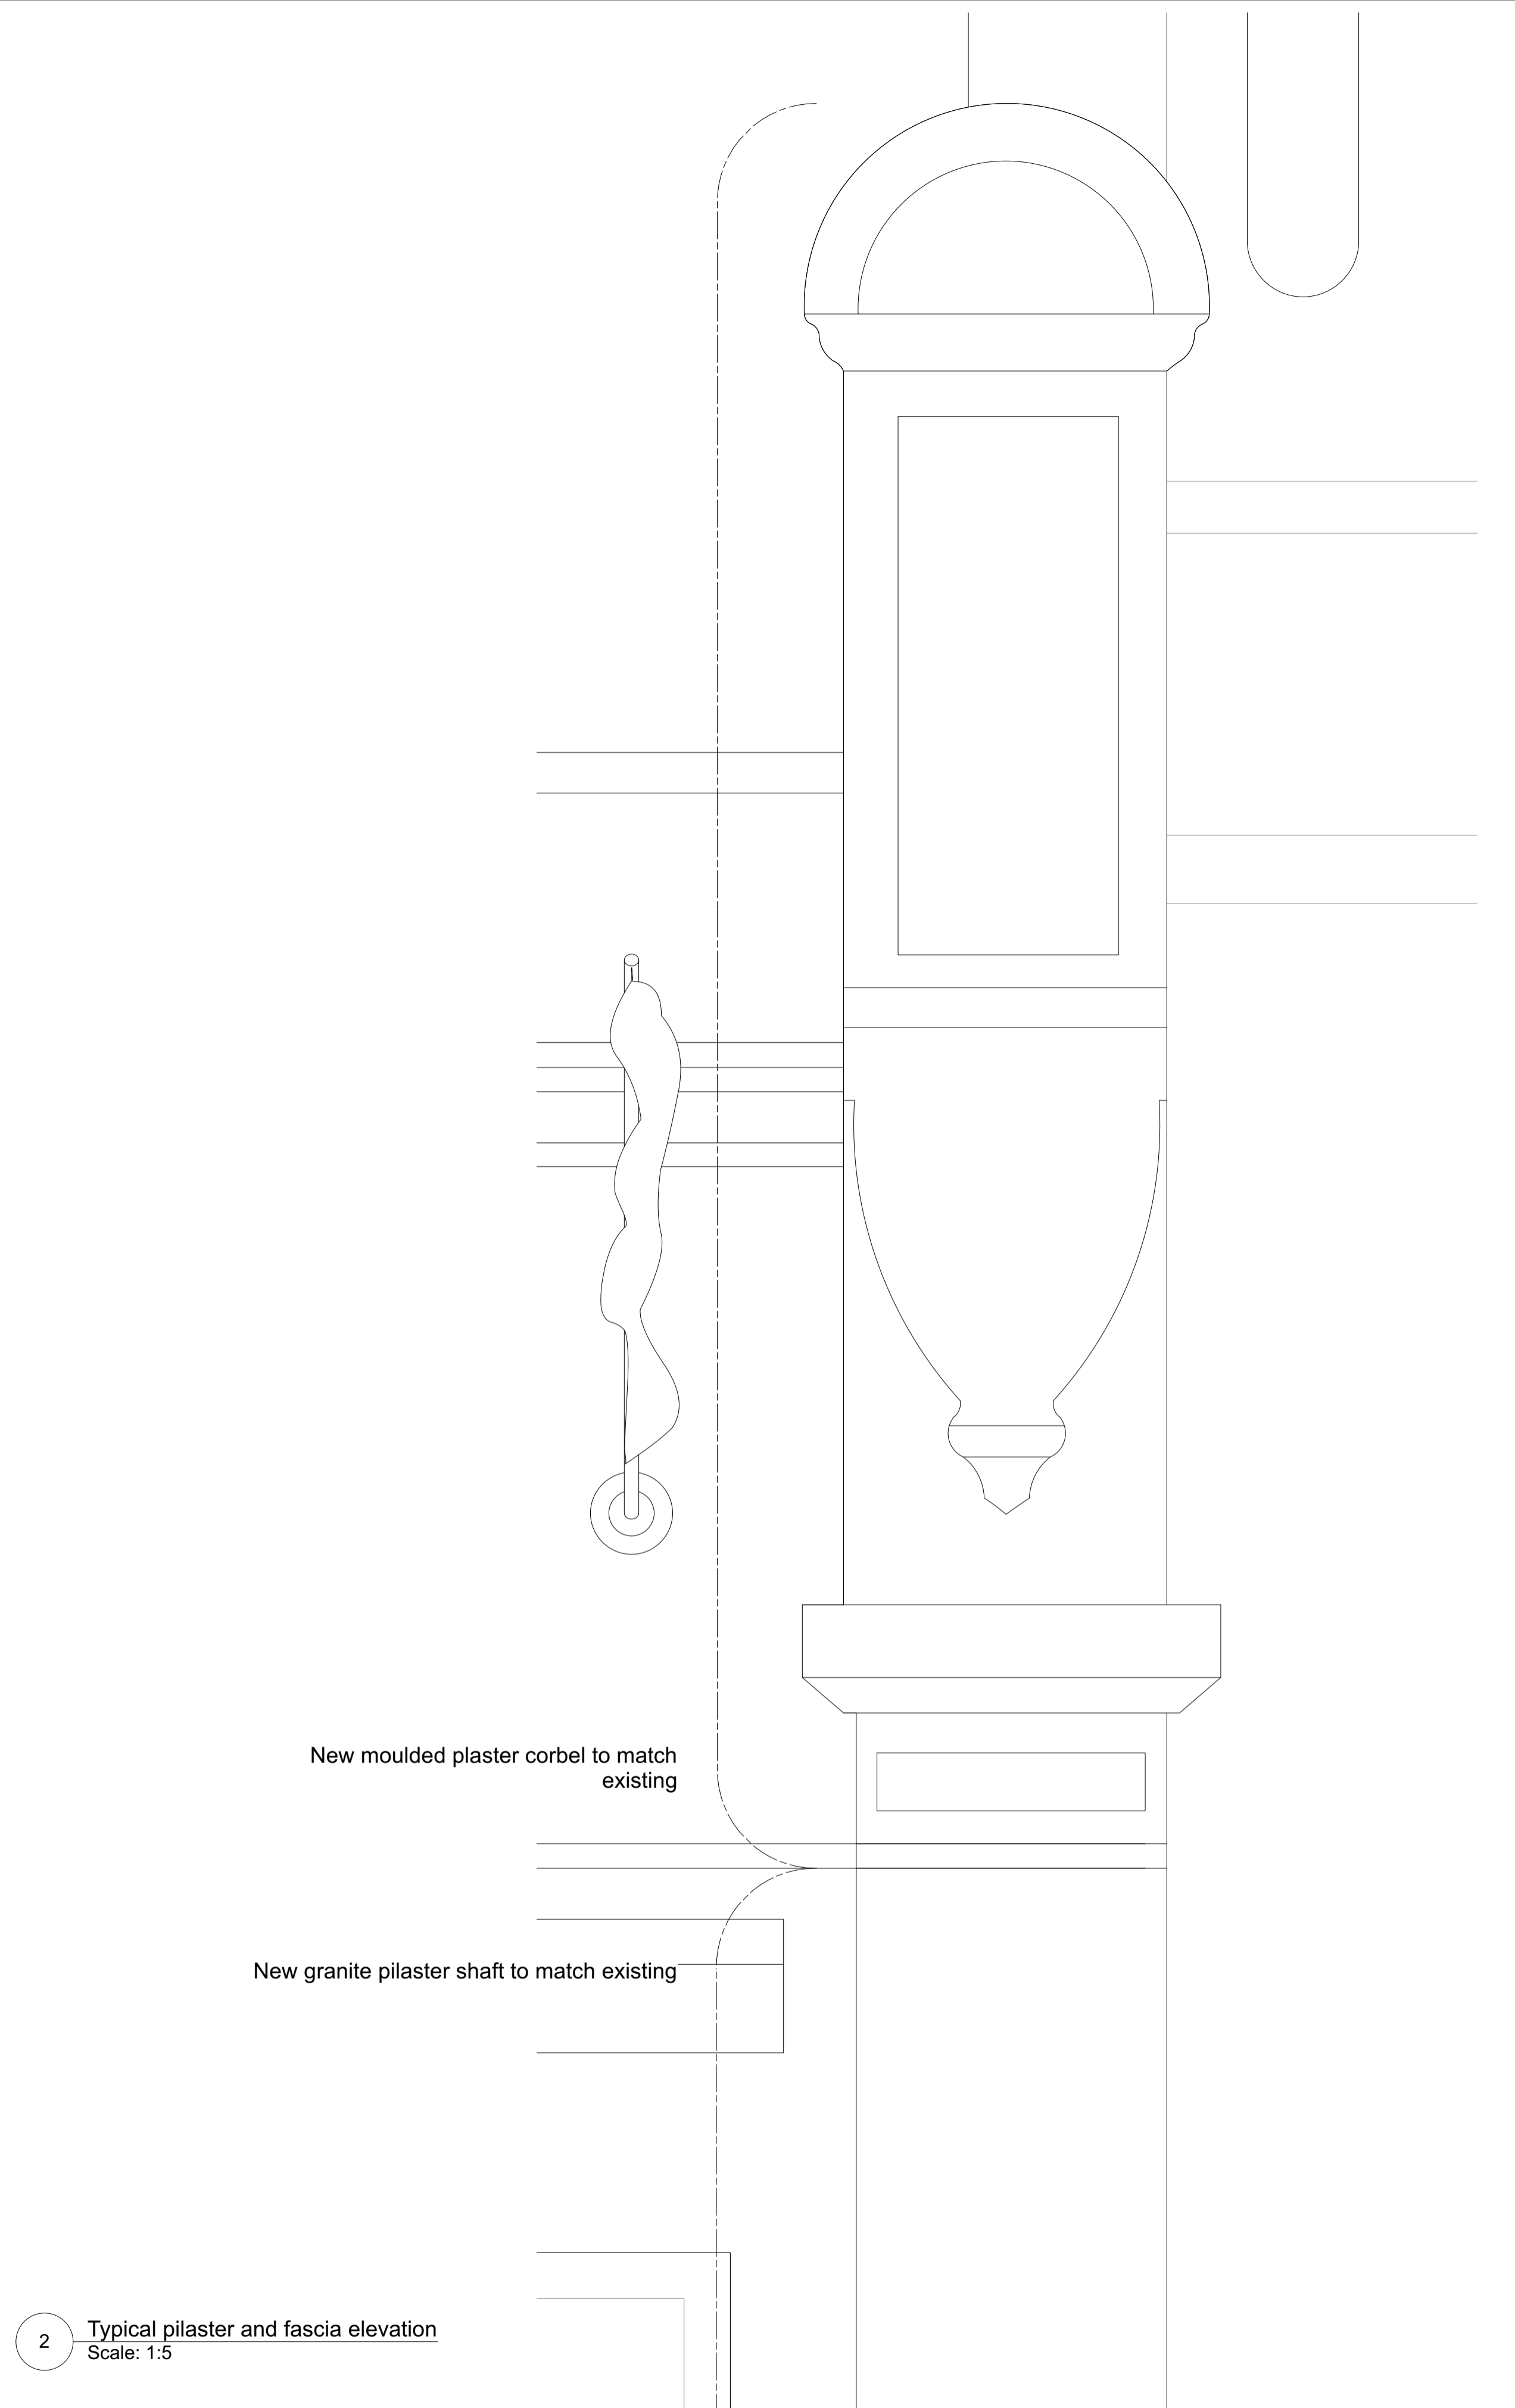

TurnerWorks
Unit 61, Regent Studios
8 Andrews Road
London E8 4QN

020 3846 1890
hello@turner.works

Revision History


Rev	Date	Description

Notes

No dimensions are to be scaled from this drawing. The contractor/manufacture is responsible for checking all dimensions and querying any discrepancies.

Copyright Turner.Works.
Copyright is reserved by them and the drawing is issued on condition that it is not copied, reproduced, retained or disclosed to any unauthorised person, either wholly or in part, without written consent.

Orientation & Scale

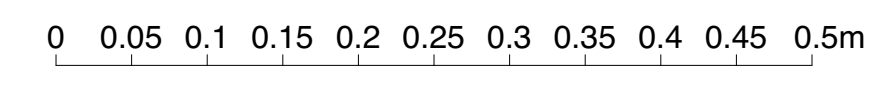

Project **21WOL**
Woolwich Highstreet

Drawing Title **27 Hare Street - Cezar's - Shopfront Detail**

Drawing No. **PL-06-500** Rev.

Drawn by **JR** Date **20/09/2023**

Scale **1:5**
1:10@A3

Status **Planning**