


Colour Specification Legend

RAL 6019 [A]

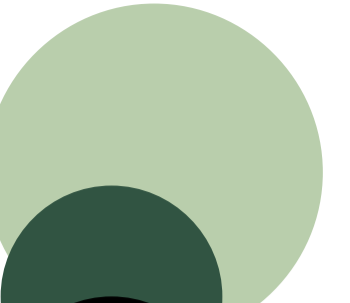


RAL 6028 [B]

RAL 9004 [C]

RAL 9003 [D]

Granite [E]

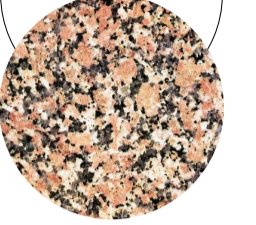

Romanian Flag



Awning Fabric



- 1 Granite pilaster with and moulded plaster corbel, repaired where damaged
- 2 New granite [E] pilaster with moulded plaster corbel to match existing
- 3 Existing burglar alarm box to be removed / repositioned away from fascia
- 4 New painted [A] MDF and hardwood timber fascia with decorative trim
- 5 New projecting LED sign light
- 6 New painted [B] external grade MDF brand and door number
- 7 New flag holder and Romanian flag, mounted to fascia
- 8 New traditional fabric drop arm awning
- 9 Painted [A] shopfront to match fascia with details to match windows [C]
- 10 Refurbished and painted [C] shopfront windows
- 12 Refurbished and painted [C] glazed door
- 13 Repainted [C] entrance door



TurnerWorks  
Unit 61, Regent Studios  
8 Andrews Road  
London E8 4QN  
  
020 3846 1890  
hello@turner.works

Revision History

Rev	Date	Description

Notes

No dimensions are to be scaled from this drawing. The contractor/manufacturer is responsible for checking all dimensions and querying any discrepancies.

Copyright TurnerWorks.  
Copyright is reserved by them and the drawing is issued on condition that it is not copied, reproduced, retained or disclosed to any unauthorised person, either wholly or in part, without written consent.

Orientation & Scale



Project 21WOL  
Woolwich Highstreet

Drawn by JR Date 23/10/2023

Drawing Title 27 Hare St.- Cezar's -  
Proposed Elevation (Open  
Awning)

Scale 1:25  
1:50@A3

Drawing No. PL-06-302

Rev.

Status Planning