



Plan Key  
1:500

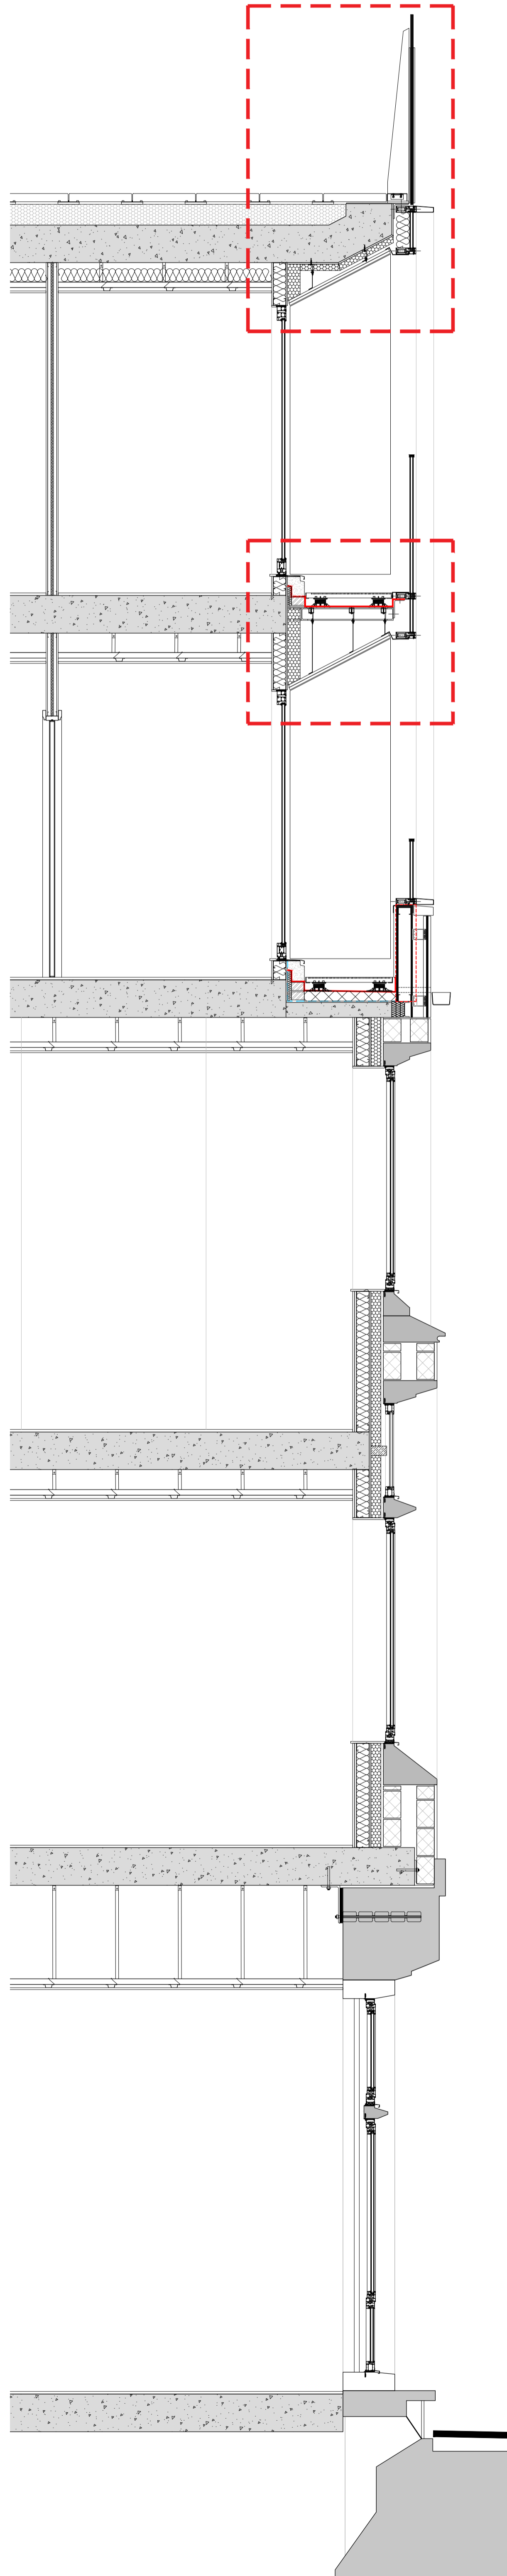

Section Key  
1:25

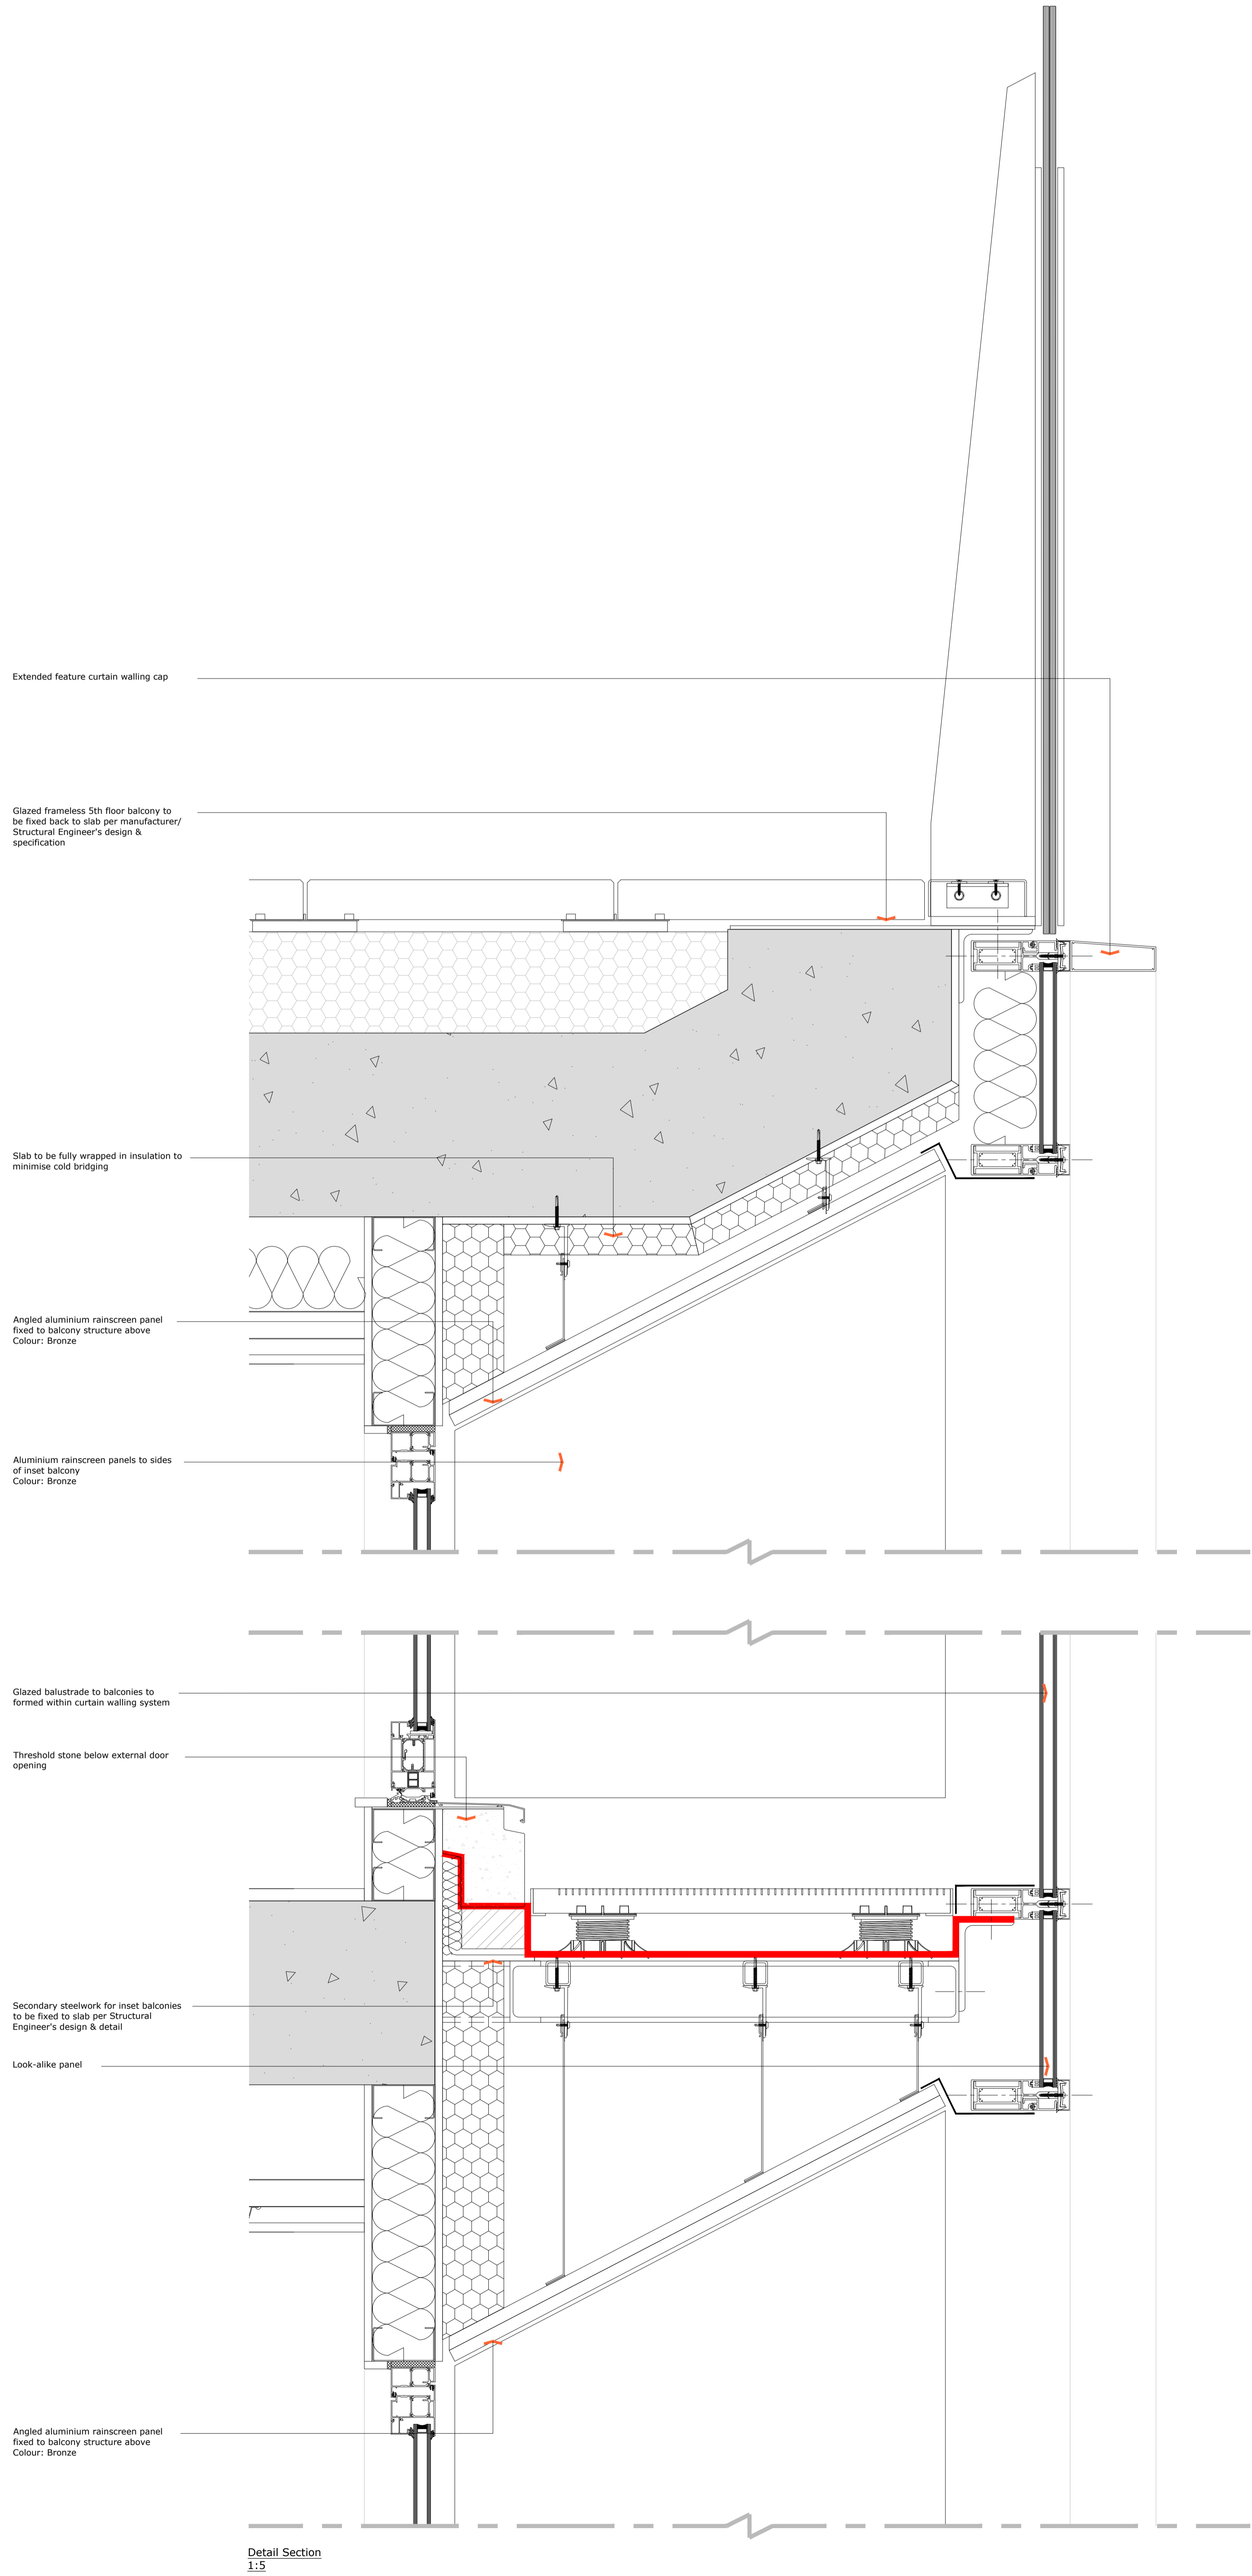

Detail Section  
1:5

Notes:  
Do not scale from this drawing. If in doubt, ask.  
This drawing is the property of math design limited and must not be copied, reproduced or disclosed without written permission.

previous revisions  
revision: -  
final issue

by: MDM  
date: 27.09.2023

suite 320-323  
50 wellington street  
glasgow g2 6hj  
0141 348 7700  
office@mathdesign.com  
www.mathdesign.com



project client: Guildhall, Bristol Commercial Development Projects Ltd  
drawing scale @ A1: 1:5  
dwg number: PL(21)102  
revision: -  
date: 27.09.2023  
status: Information