




Preservation Windows
6 Telford Place
Lenziemill
Cumbernauld
G67 2NH


82 Highburgh Road
Glasgow
G12 9EN

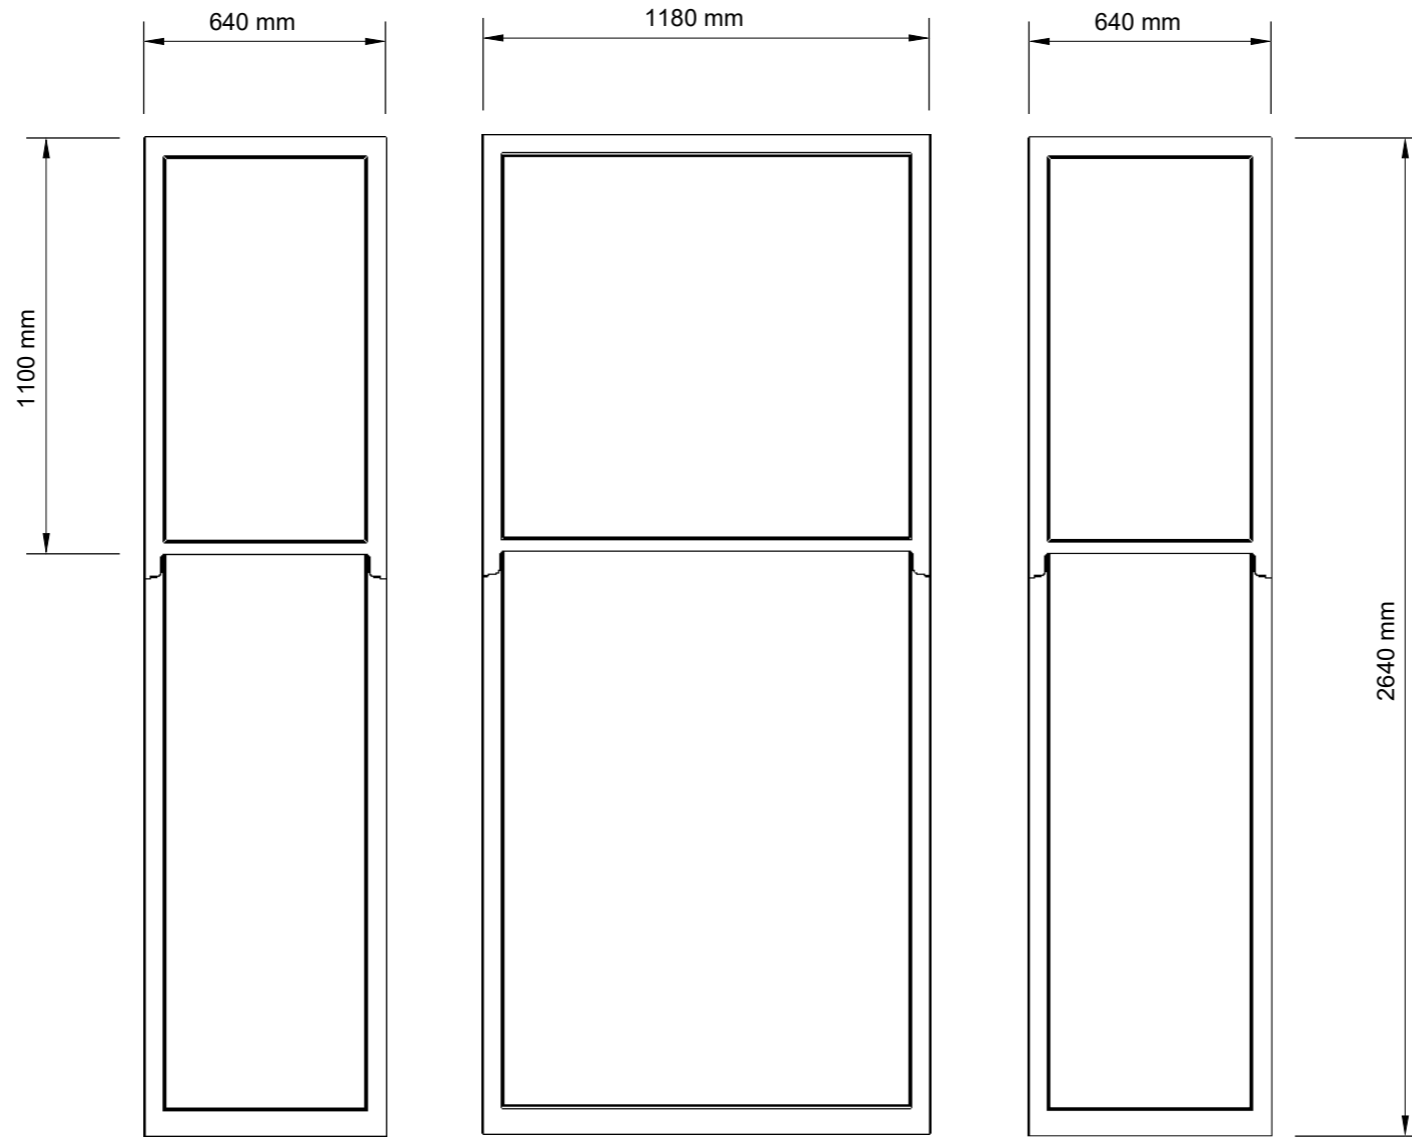

Reference: A

Exterior of windows will be painted to match existing finish.

All windows will be fitted with a 4/12/4 low E gas filled unit to achieve a 'U' value of 1.4.

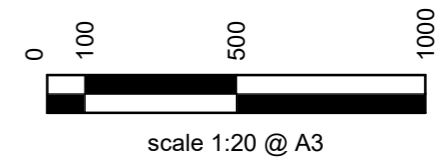

Windows will be manufactured in traditional ropes & weights, NOT spiral balances.



Preservation Windows
6 Telford Place
Lenziemill
Cumbernauld
G67 2NH

CLIENT
Christie Murphy & Stephen Curran

PROJECT
82 Highburgh Road,
Glasgow
G12 9EN

ISSUE
17/08/2023
DRAWN BY
Maddie McCartney

**Front
Elevation**

A.01




Preservation Windows
6 Telford Place
Lenziemill
Cumbernauld
G67 2NH


CLIENT
Christie Murphy & Stephen Curran

PROJECT
82 Highburgh Road,
Glasgow
G12 9EN

ISSUE
17/08/2023
DRAWN BY
Maddie McCartney

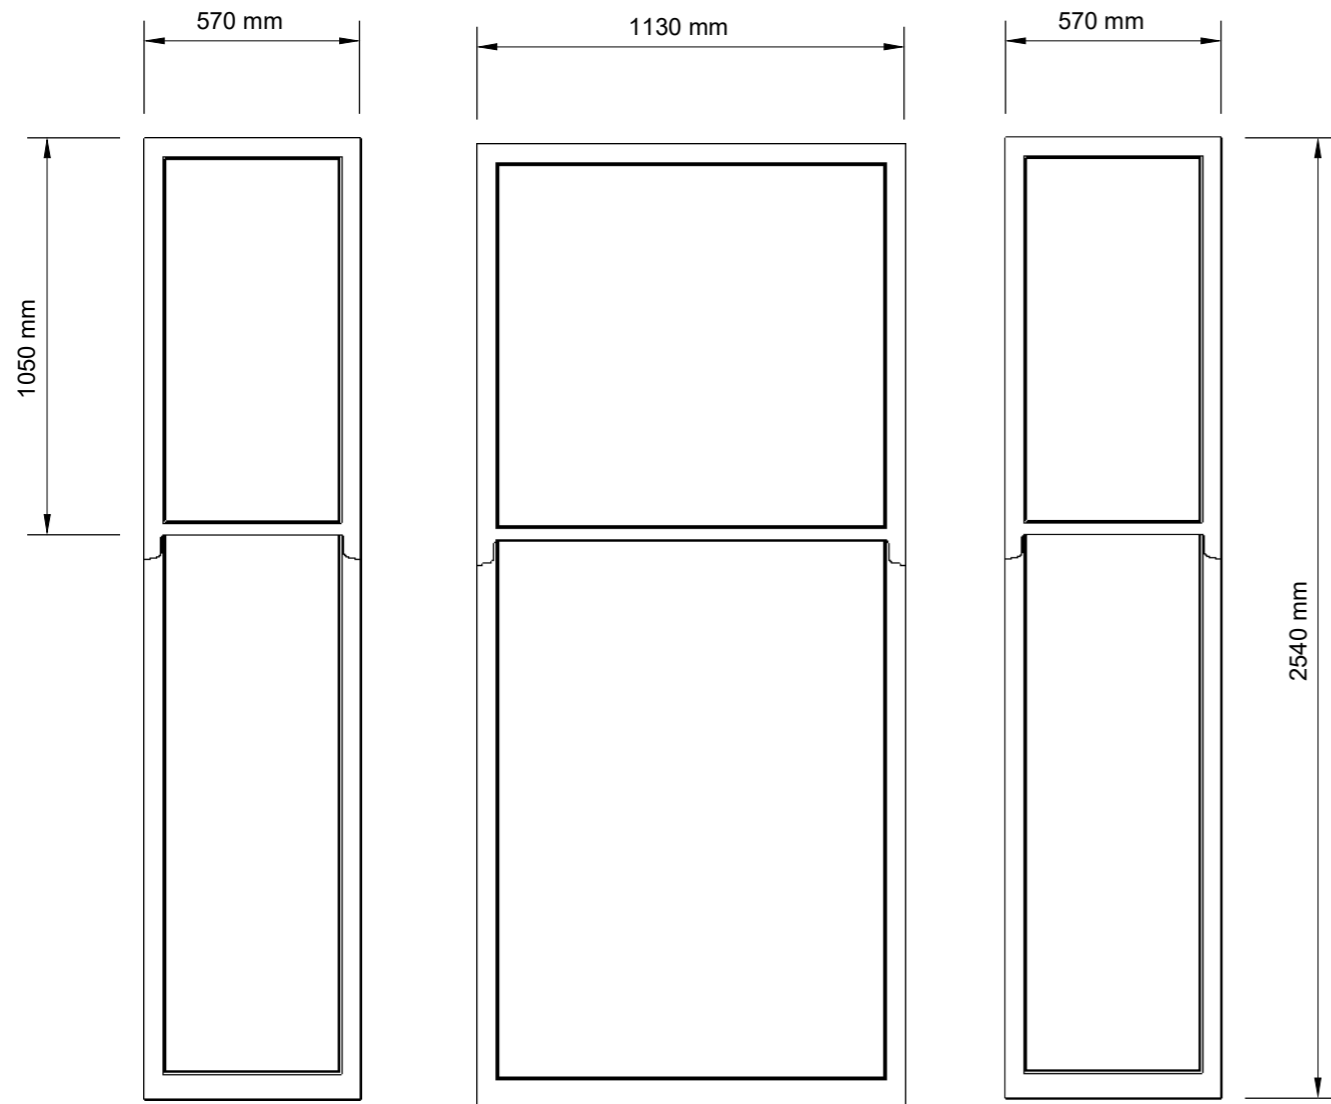

Reference: B

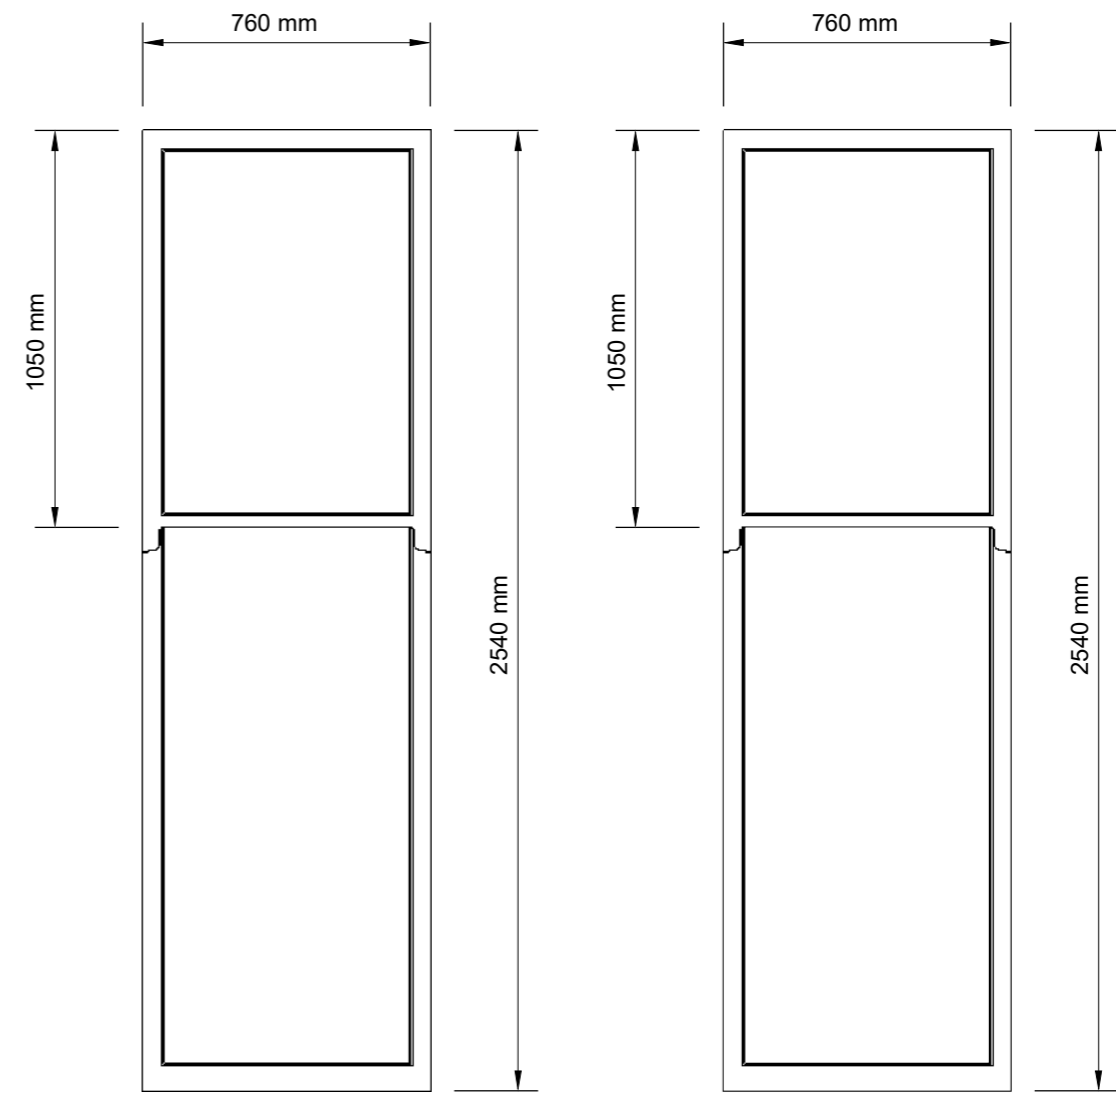


Reference: C

Reference: D

Exterior of windows will be painted to match existing finish.

All windows will be fitted with a 4/12/4 low E gas filled unit to achieve a 'U' value of 1.4.

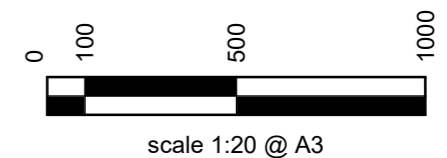

Windows will be manufactured in traditional ropes & weights, NOT spiral balances.

Rear Elevation

A.02