
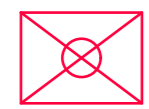


**ELECTRICAL LEGEND**

-  EXTRACTOR FAN
-  GAS FIRED COMBI BOILER (existing)

Walls to be removed with steel beams installed and openings built up to form kitchen area.

Mechanical extraction from bathroom to vent via roof.

New stud partitions (marked in grey hatch) erected to enclose proposed kitchen drainage and to create unobstructed wall for bedroom furniture.

Proposed kitchen drainage to be run behind bedroom partition and along rear elevation then connected to existing connection.



**PLAN / AS PROPOSED**

**Notes**

1. All sizes to be checked on site by the contractor prior to preparation of shop drawings or fabrication of parts
2. This drawing should not be scaled. Any discrepancies to be brought to the immediate attention of the applicant.

**LISTED BUILDING CONSENT**

Rev.	Description	Date
A	NOTES ADDED	MAR 23

Project 2/2, 46 NITHSDALE STREET G41 2PY

Title PLAN AS PROPOSED

Scale 1:25 @ A1

Drawing LB-P-01 Rev.

No. Date OCTOBER 2023