
Appendix B Existing Site and Proposed Plans

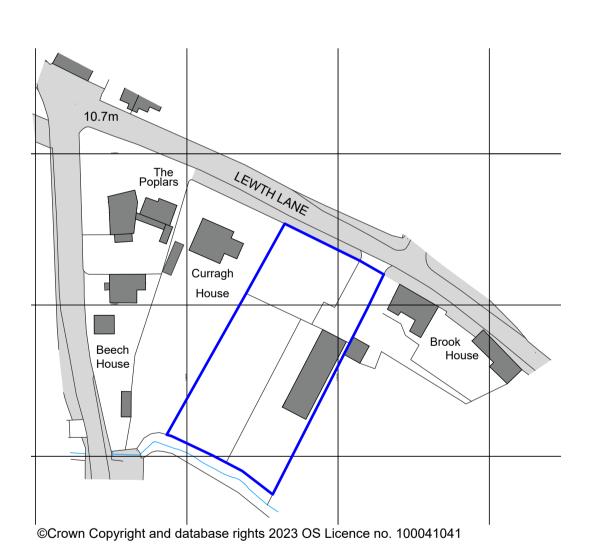

LOCATION PLAN

Scale 1:1250





BLOCK PLAN

Scale 1:500

RICS Regulated by RICS

NOTES: NOTES:
 Use written dimensions only. All dimensions to be checked on site and any discrepancies reported to ACORUS immediately. If in doubt ask.
 Where relevant, significant hazards have been identified on the drawing. Hazards which should be obvious to a competent contractor or unforeseeable have not been identified.
 This drawing is confidential and remains the exclusive property of ACORUS.
 Ordnance Survey Paper Map Copying Licence Number: 100039456.
 ACORUS Rural Property Services Ltd.

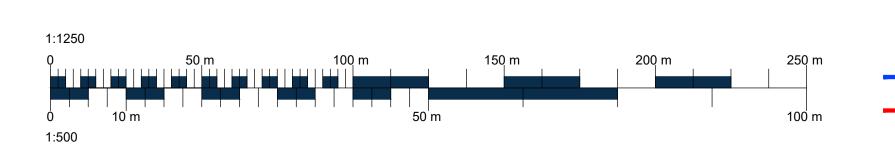

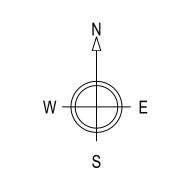


Ownership Boundary


Site Boundary



100_01

MLL/AA22/01

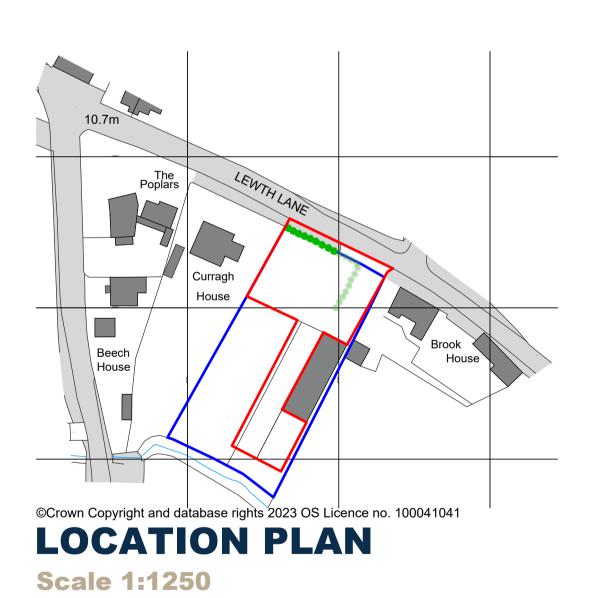

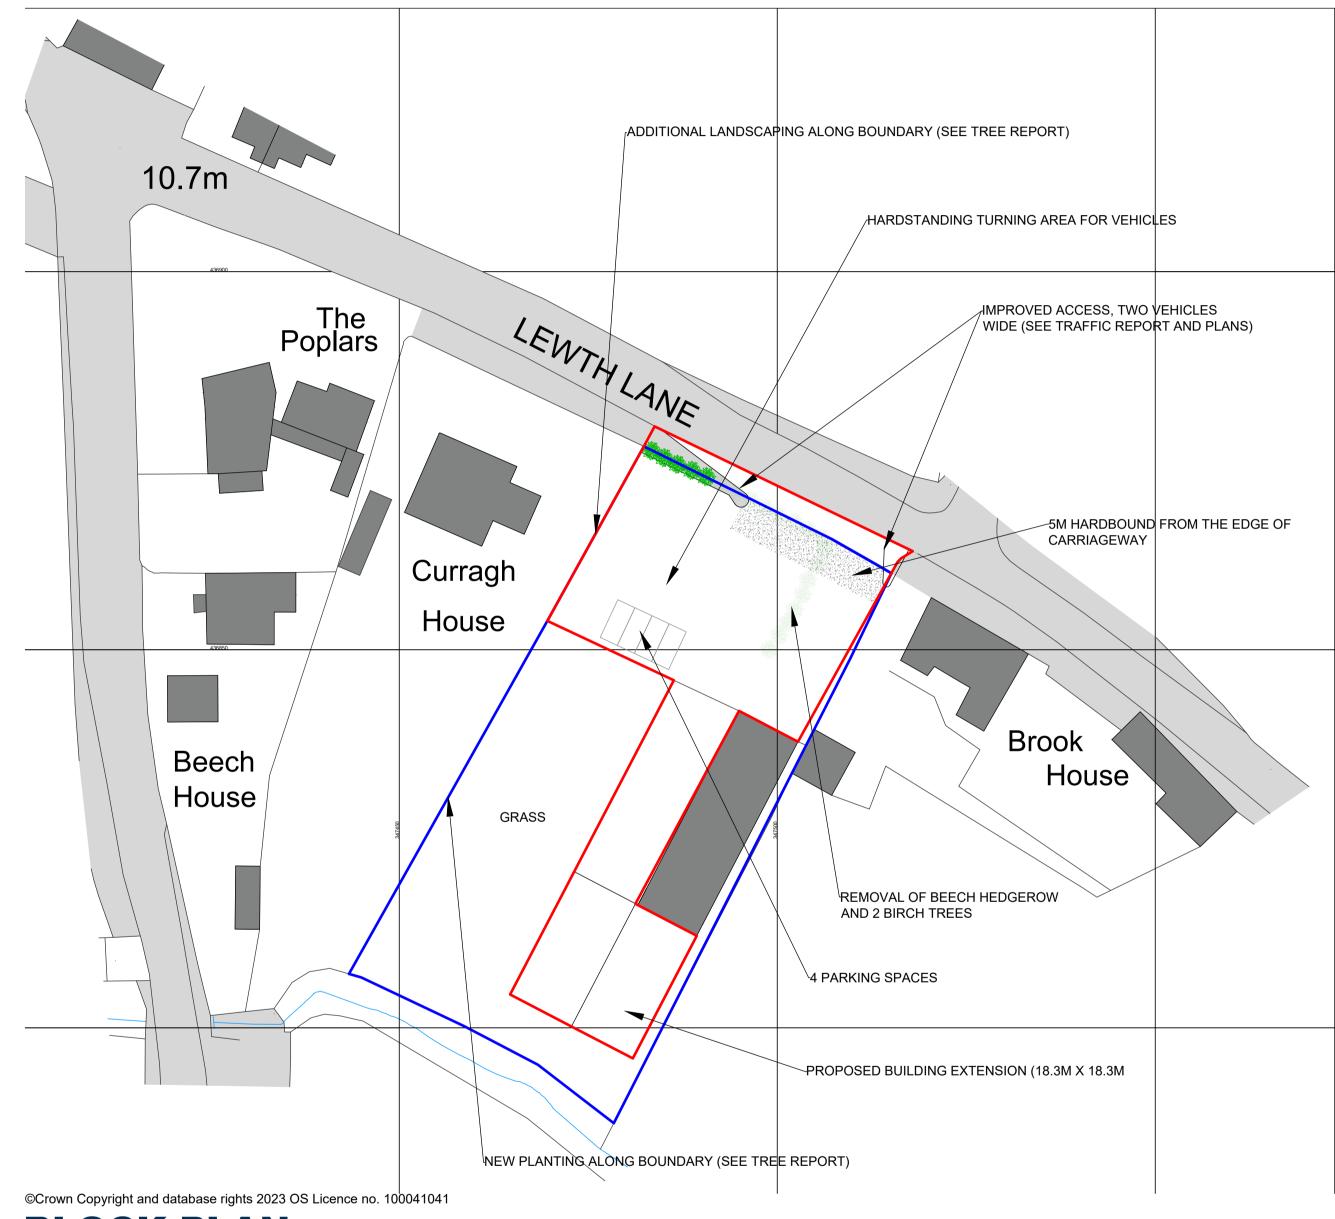



BLOCK PLAN

Scale 1:500



NOTES: 1. Use written dimensions only. All dimensions to be checked on site and Use written dimensions only. All dimensions to be checked on site and any discrepancies reported to ACORUS immediately. If in doubt ask.
 Where relevant, significant hazards have been identified on the drawing. Hazards which should be obvious to a competent contractor or unforeseeable have not been identified.
 This drawing is confidential and remains the exclusive property of ACORUS.
 Ordnance Survey Paper Map Copying Licence Number: 100039456.
 ACORUS Rural Property Services Ltd.

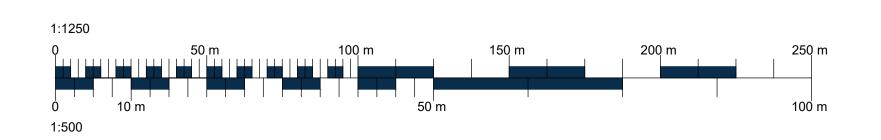


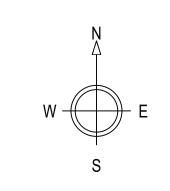

Site Boundary

Rev Date	Description	on			Dwr
Rev. Date.	Amendmen	t.			Drav
PROJECT					
MR A MARSH					^
LAND OFF LEWTH LANE					
CATFORTH					
TITLE					
PROPOSE	D				
SITE PLA	V				DOOMIIO:
SCALE		DATE	DRAWN BY	CHECKED BY	acorus [*]
AS SHOW	N @A1	10/23	CARA	AA	acor ao
		DRAWING NO.		REVISION	Planning. Design. Prop

Ordnance Survey Ukmapcentre.com

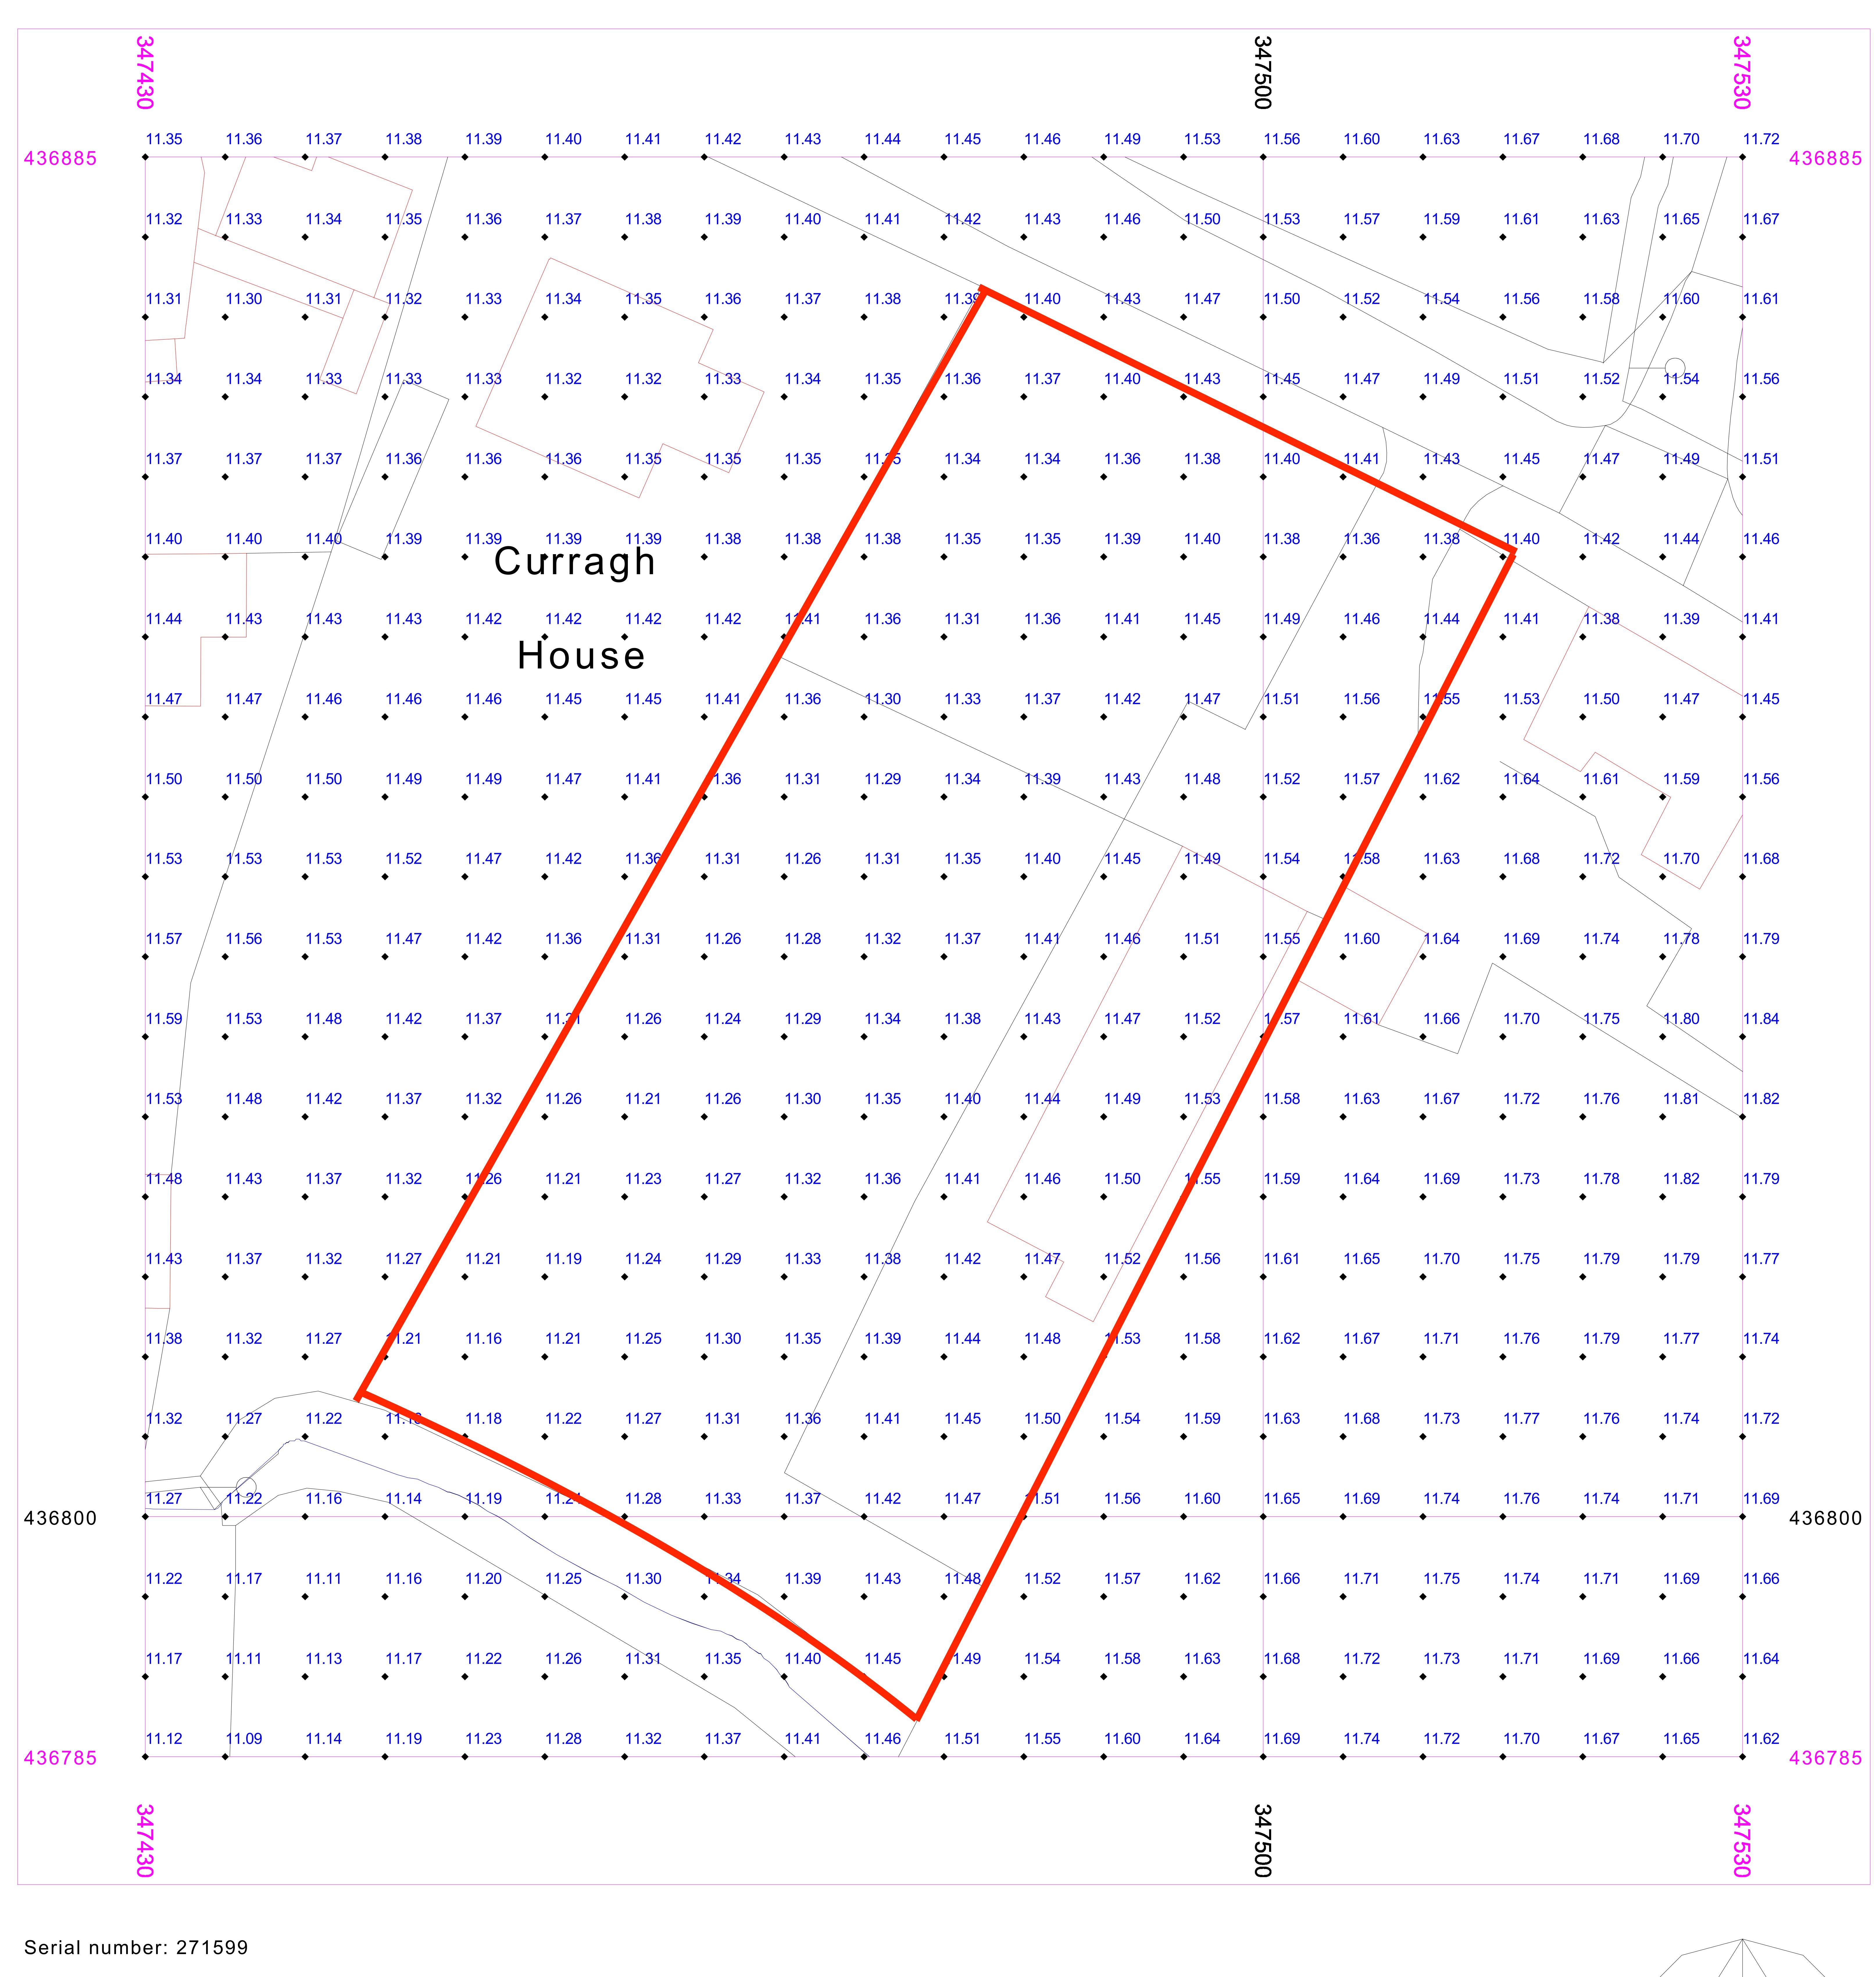

©rown copyright and database right 2023
Ordnance Survey licence 100048957
Reproduction in whole or in part is prohibited
without the prior permission of Ordnance Survey

