
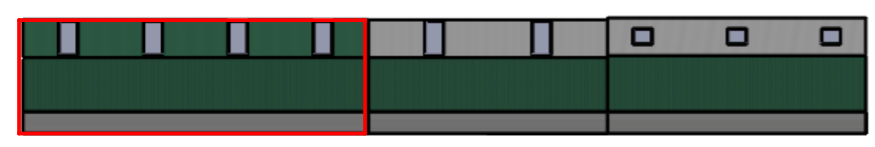
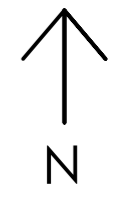


**3D Image**

**Materials**  
 Roof: Juniper Green Composite Sheeting  
 Walls: Concrete Panels  
 Juniper Green Composite Sheeting


Roof Lights  
 Concrete Panels  
 Composite Sheeting  
 Composite Sheeting  
 Roller Shutter Door

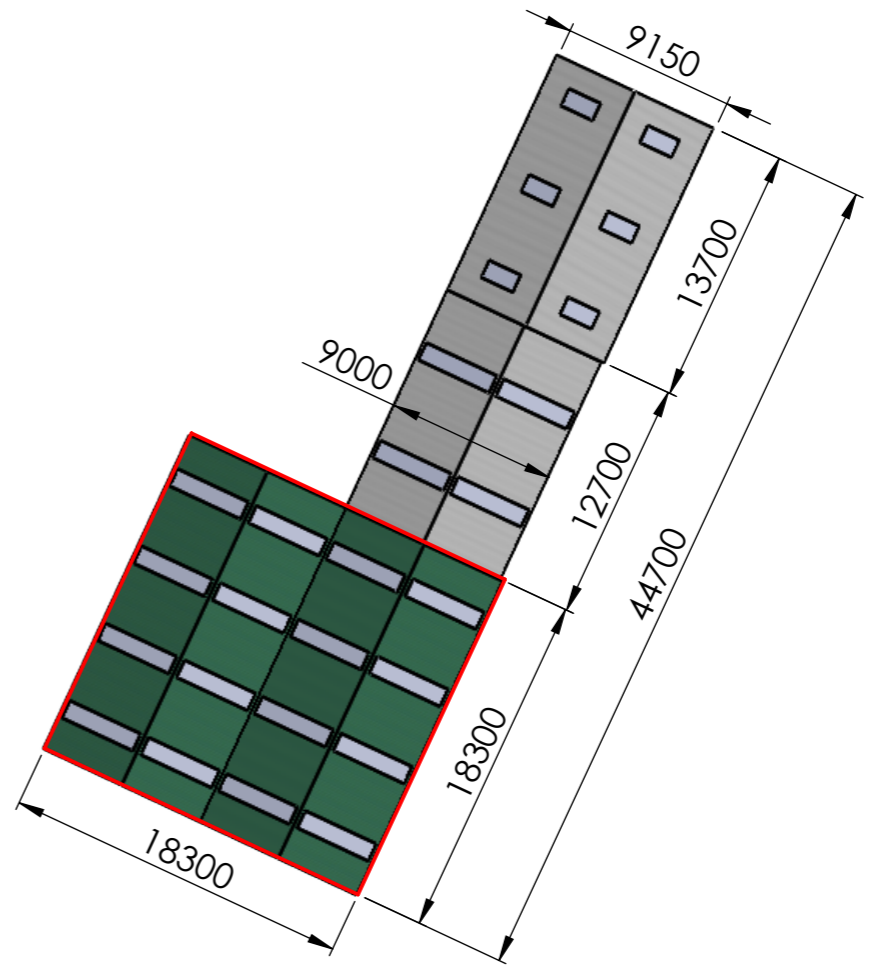


**East Elevation**




**North Elevation**

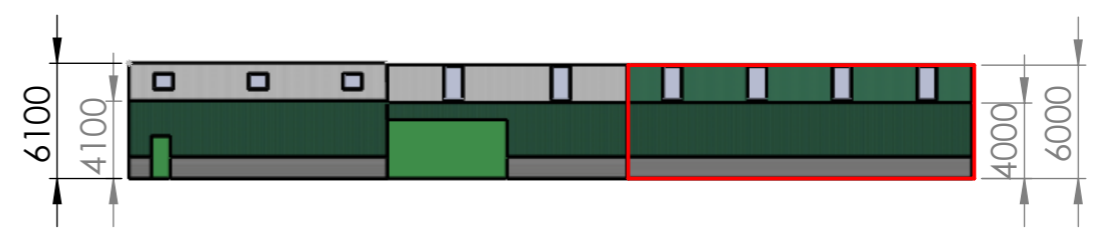

**West Elevation**

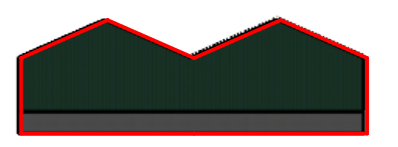

**South Elevation**

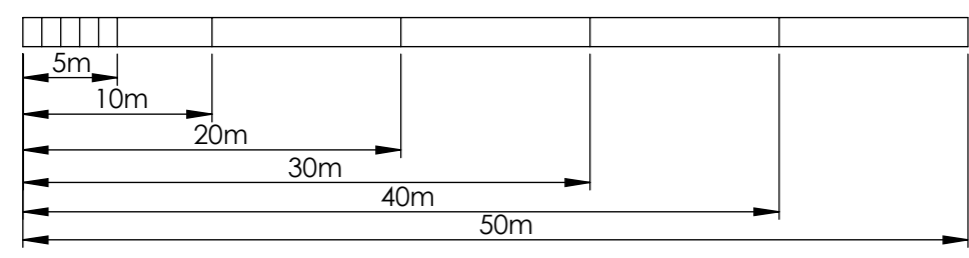

REVISION	NAME	DATE	TITLE:
	RB	27/09/23	Hoofcount Catforth Site
PART NUMBER:			ALL DIMENSIONS ARE IN MILLIMETERS UNLESS OTHERWISE STATED
Proposed Building			
SCALE: 1:400			SHEET 1 OF 1

