



North East Elevation

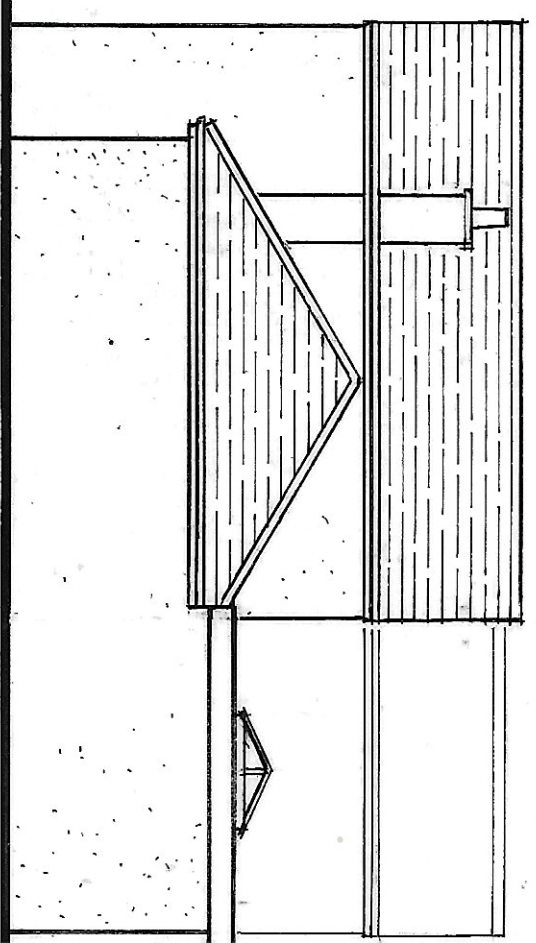


North West Elevation

NEW CONCRETE TILED ROOFS TO MATCH  
 EXISTING AS FAR AS POSSIBLE;  
 NEW AND EXISTING MASONRY WALLS  
 TO BE FINISHED WITH SELF COLOURED  
 K. REND SILICONE GRADED RENDER;

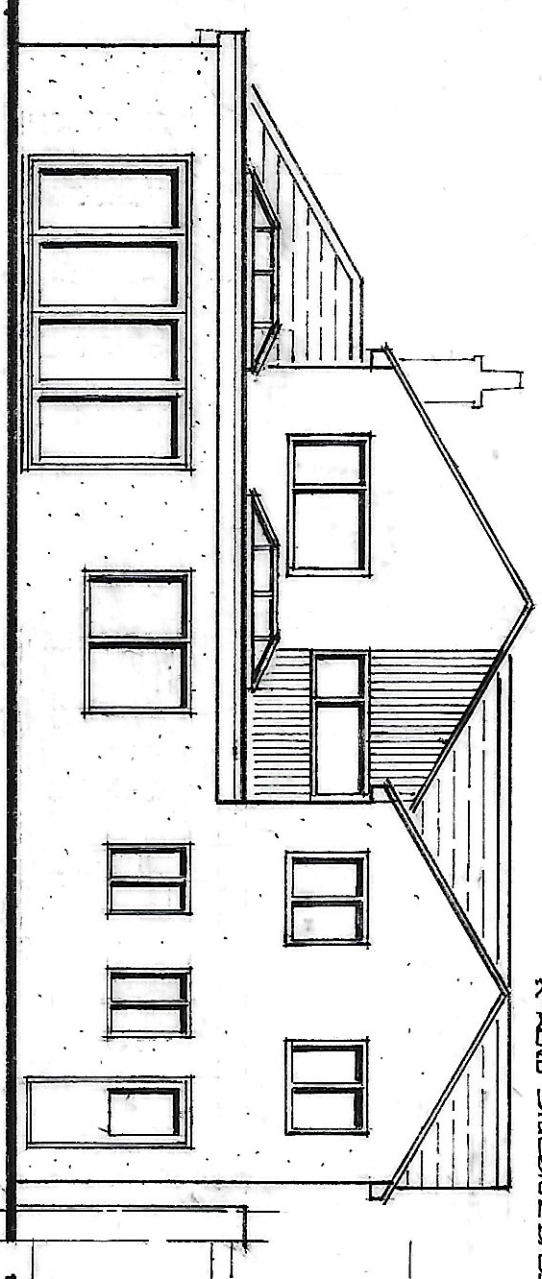

South West Elevation

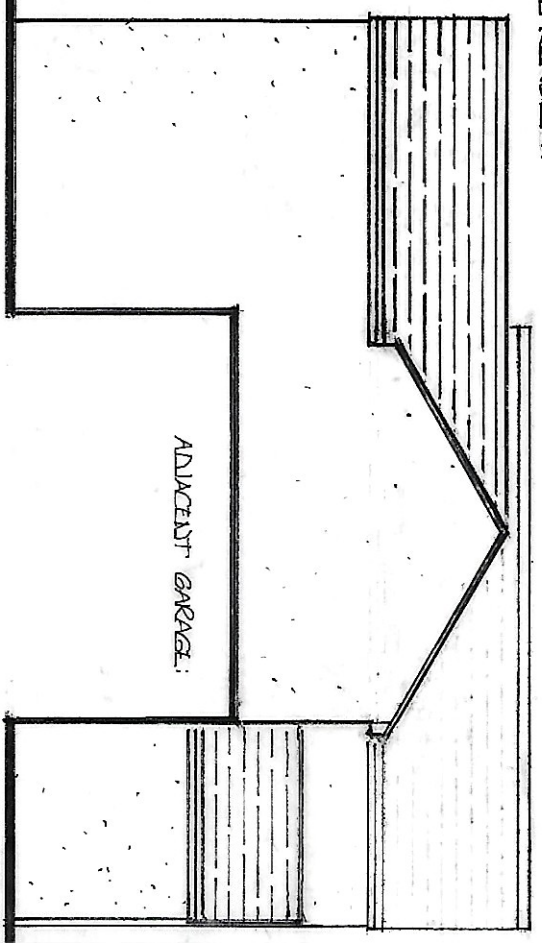

South East Elevation

Elevations as Proposed

14, Edgcombe Crescent, Gosport. PO13 9RD.  
 Drg n° 04<sup>B</sup> Scale 1:100 Oct 2023

