


First Floor Plan

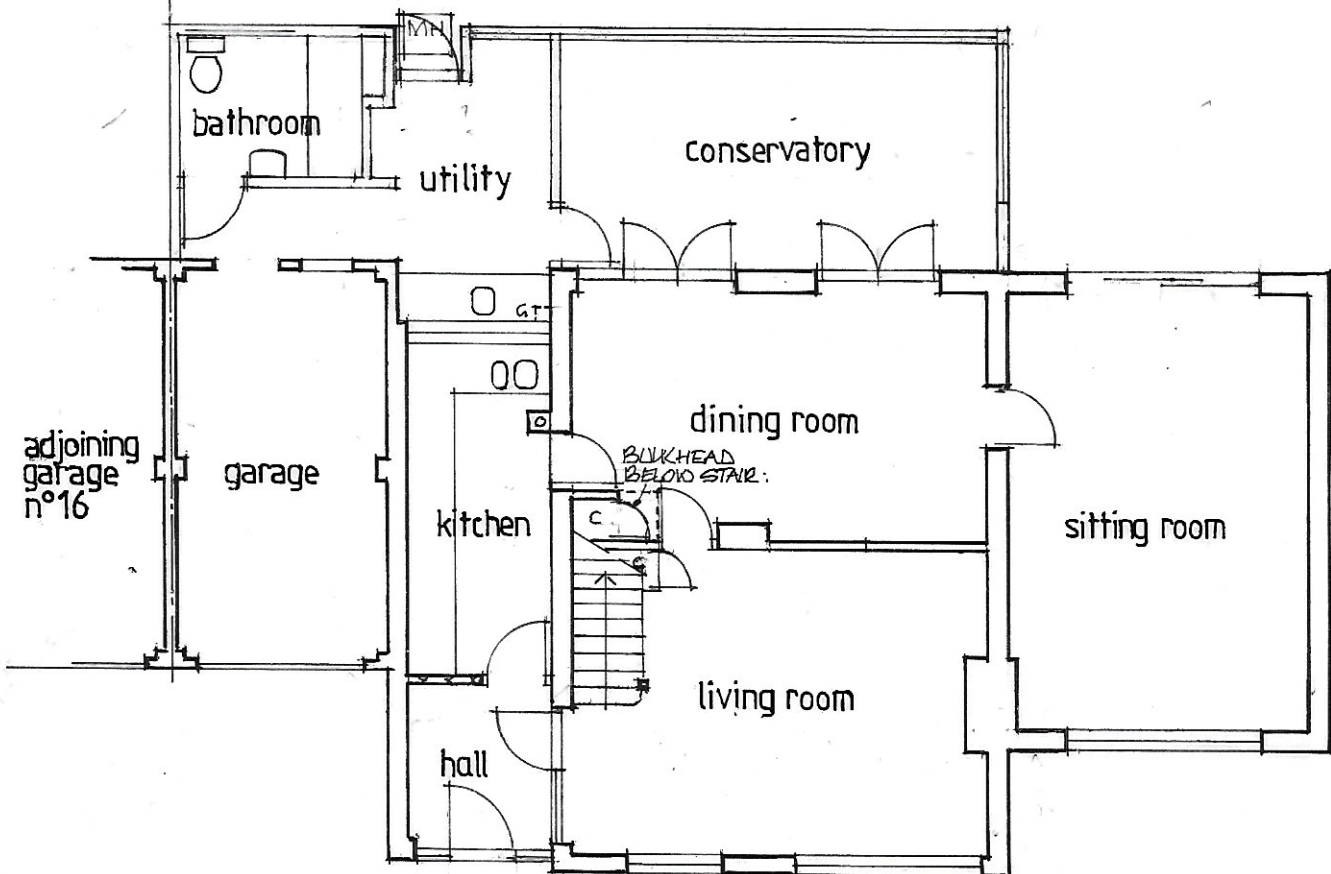

Plans as Existing

Ground Floor Plan

0 1 2 3 4 5 6 7 Metres

14 Edgecombe Crescent, Gosport. PO13 9RD.

Drng n° 01

Scale 1:100 @ A4

Sept 2023