


Aluminium Tray  
 3D built-up letters with face illumination  
 50mm deep return tray and 50mm deep return letters.

Illumination 285cdm2

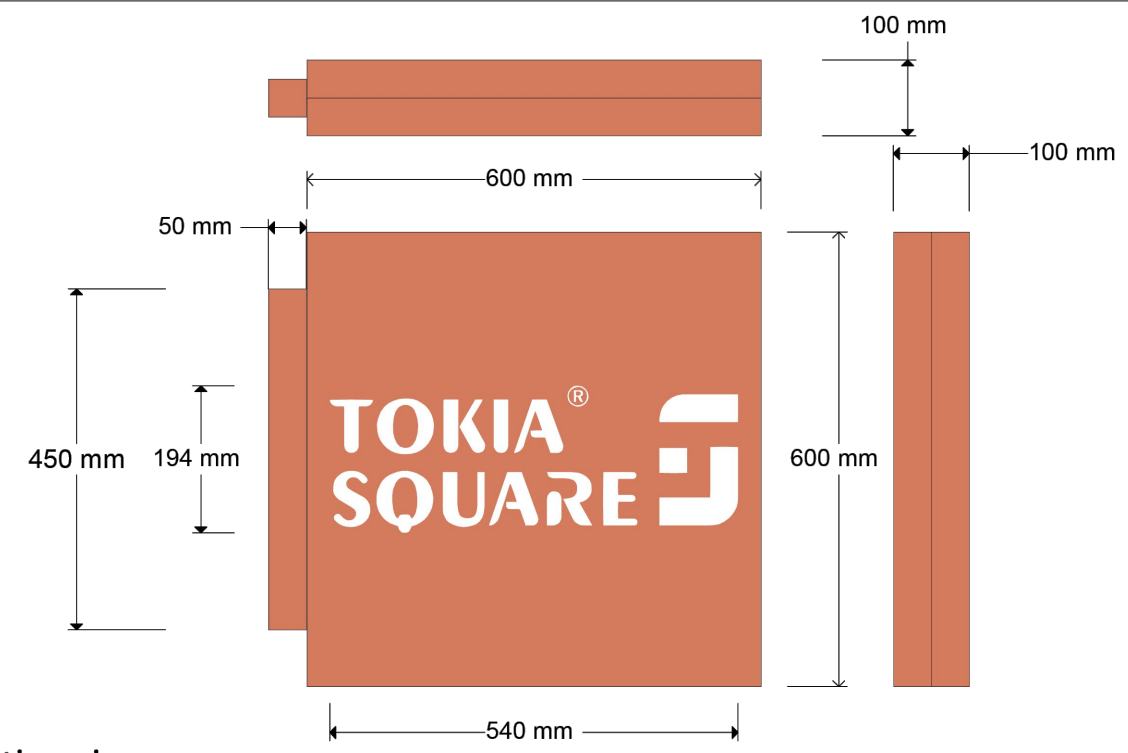

Aluminium Projecting sign  
 Stencil cut illumination  
 Double sided

Illumination 285cdm2

General notes:  
 1. Do not scale drawings. Dimensions govern.  
 2. All dimensions are in millimeters unless noted otherwise.  
 3. All dimensions shall be verified on site before proceeding with the work.  
 4. Frainworks shall be notified in writing of any discrepancies.

Important notes:


Rev.	Date	Issue Details
--	20.10.23	Issue for Planning

Firewood Investment (UK) Ltd  
 King House  
 1A Kings Road  
 London  
 SW19 8PL

Project  
 TOKAI, CROYDON

© Tokai  
 Client

Title  
 PROPOSED SIGNAGE DETAIL  
 MAIN SIGN & PROJECTING SIGN

Date	Originator	Checked	Scale@A3
20.10.23	JN	JN	1:10

Status	Dwg. no.	Rev.
PL PLANNING	PL200	--