



1) Vent strip to be installed to underside of soffit to front and rear elevations of The Old Monastery, colour matched to soffit.

Vent 25-30mm wide




2) Several small vents need to be inserted into the roof to provide ventilation for the roof void and intake and exhaust to the MVHR.



4) Vertically stacked twin ASHP unit.



5) Base fixing detail of ASHP

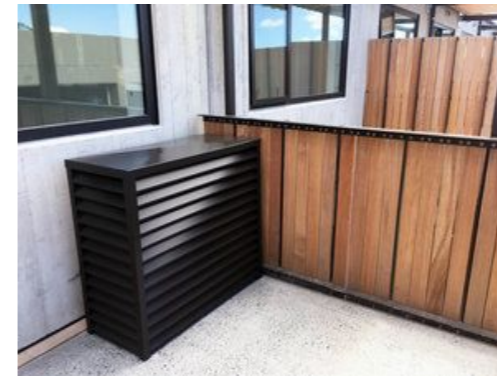

6) The heat pump will have a polyester powdered coated metal louvered casing. The casing will be black. Pipework will be concealed wherever possible, refer to ground floor plan drawing for route of pipework entering the building.

Notes

PCA

Project Address
The Old Monastery, Windhill,
Bishop's Stortford

Drawing Title
Proposed Materials

Drawing No.:	2013_4001	Revision:	
Scale@A1:	Scale@A3:	Rev. Date:	
	NTS	05/09/22	
Drawn by:	Date:	Status:	
	040321	P	

PARDON CHAMBERS ARCHITECTS