

PROPOSED ELEVATION








ILLUMINATION  
Sno. Units.  
DETAILS TBC BY OTHERS

Approximate distance to ground  
from lowest point: 6535mm

LETTER DETAIL

5mm thick, Profile Cut white/yellow perspex on locators.

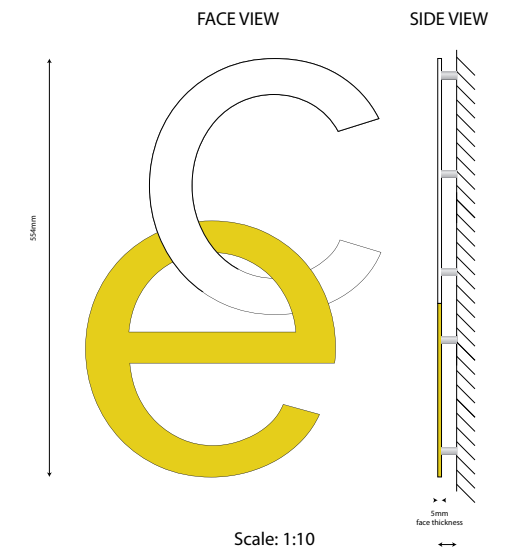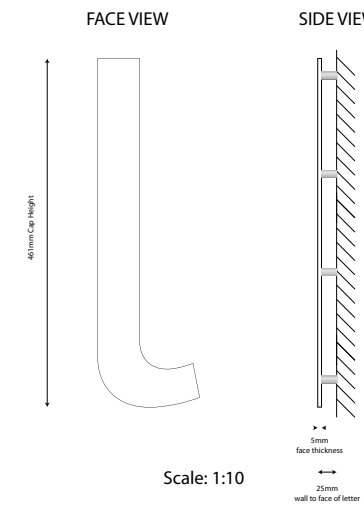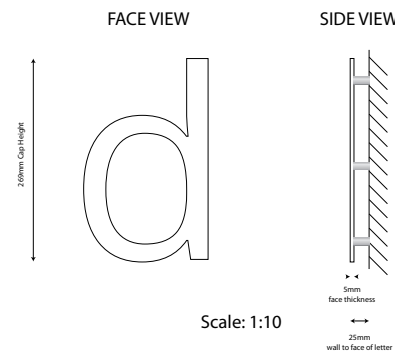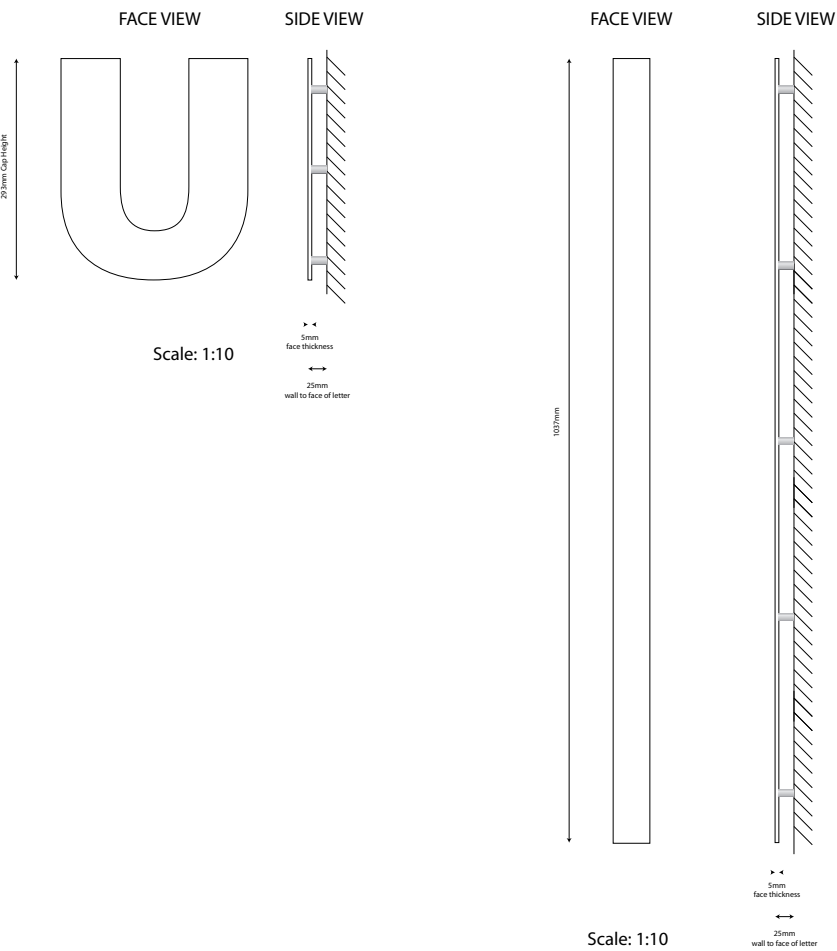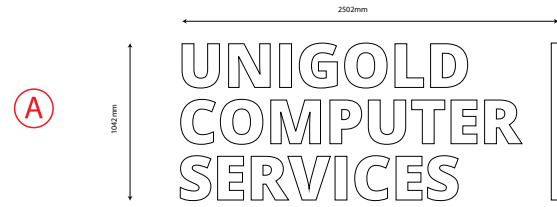

Unigold Computer Services  
256 High Street, Guildford, Surrey, GU1 3JG  
Scale: 1:50 @ A3 (Unless stated)  
Planning drawings only. Not for production.

**ZOO**  
signs+design

Unit 8 Craven Court,  
Glebeland Road  
Camberley  
Surrey, GU15 3BS  
t: 01276 24494  
www.zoosigns.co.uk