


Proposed Elevations scale 1:100 when measured at A3



Proposed front elevation

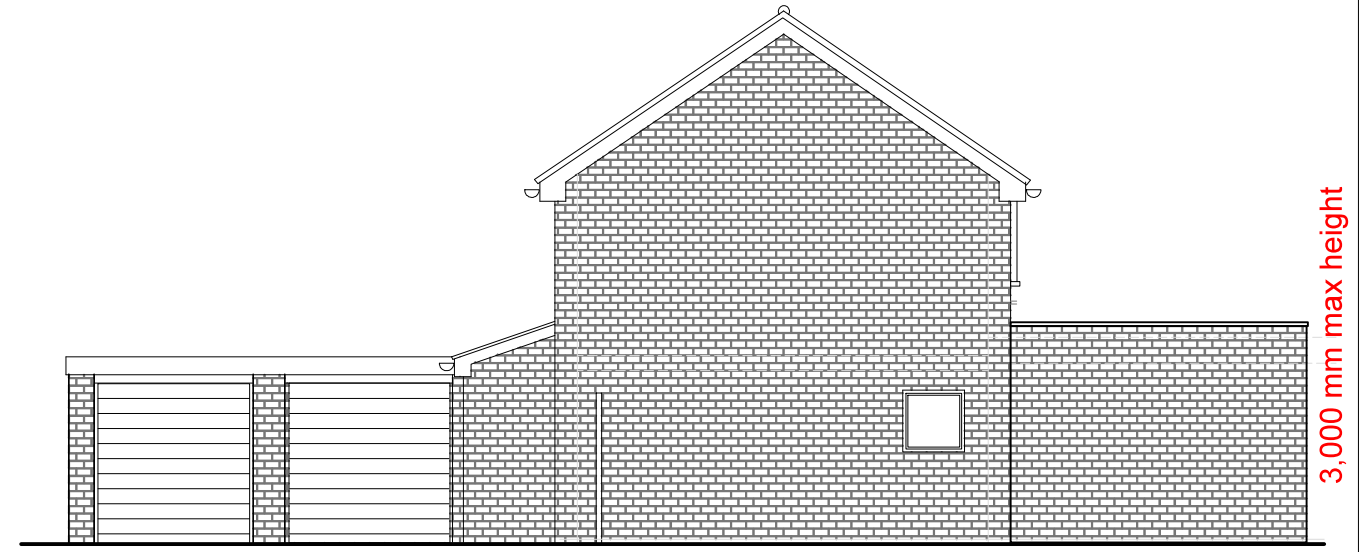


Proposed side elevation

extension
4,000 mm

3,000 mm max height



Proposed rear elevation

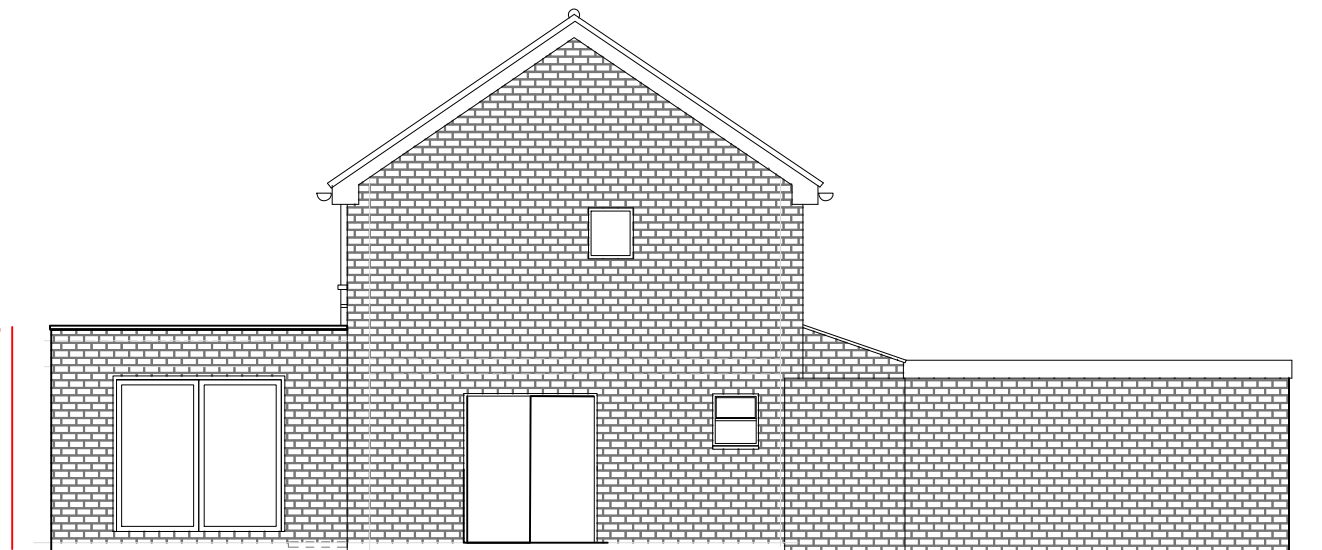

Proposed side elevation

extension 7,000 mm

3,000 mm max height

extension
4,000 mm