



existing floor plans 1 : 100

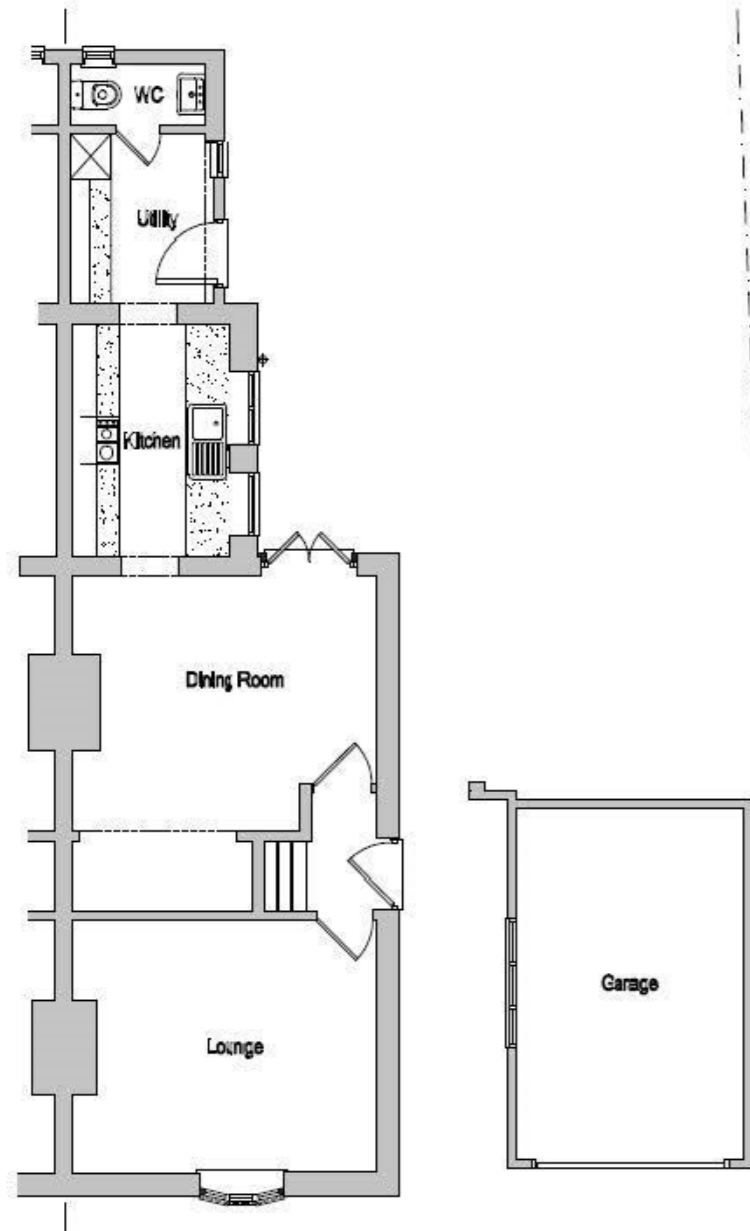


ground floor plan

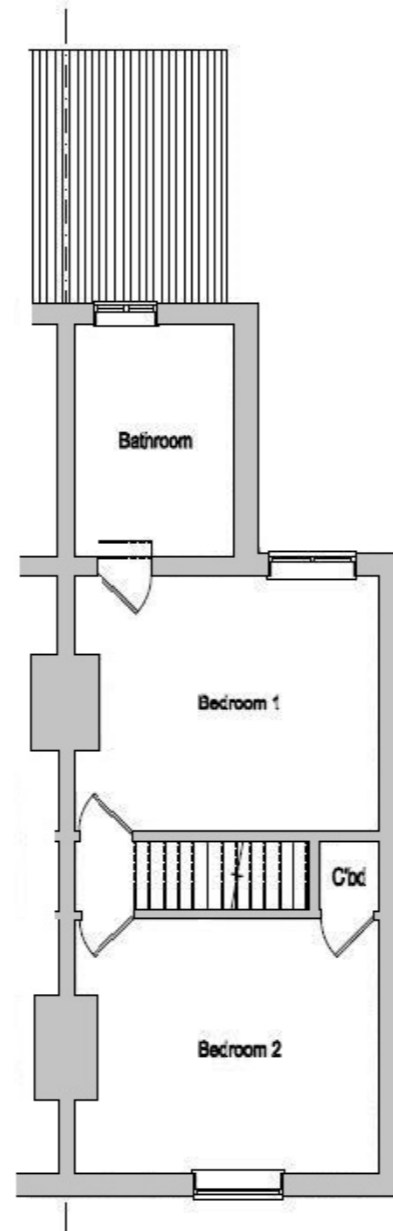


first floor plan


existing floor plans 1 : 100

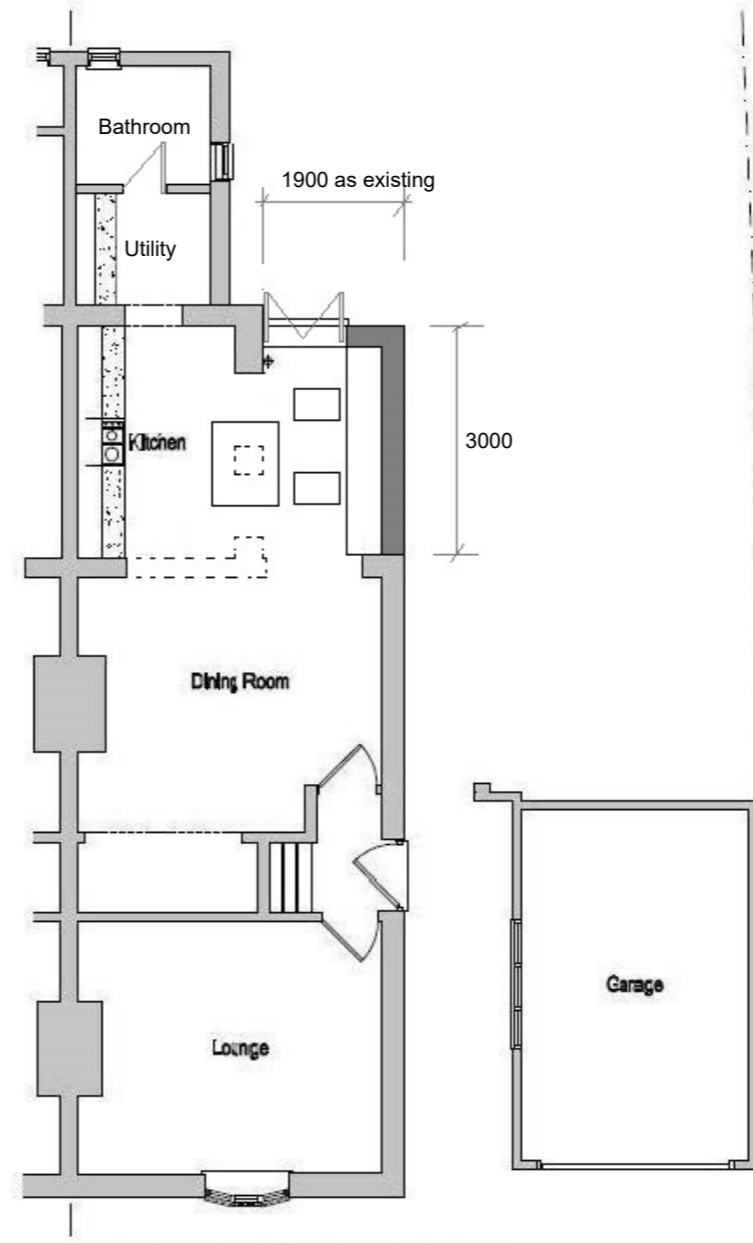

ground floor plan

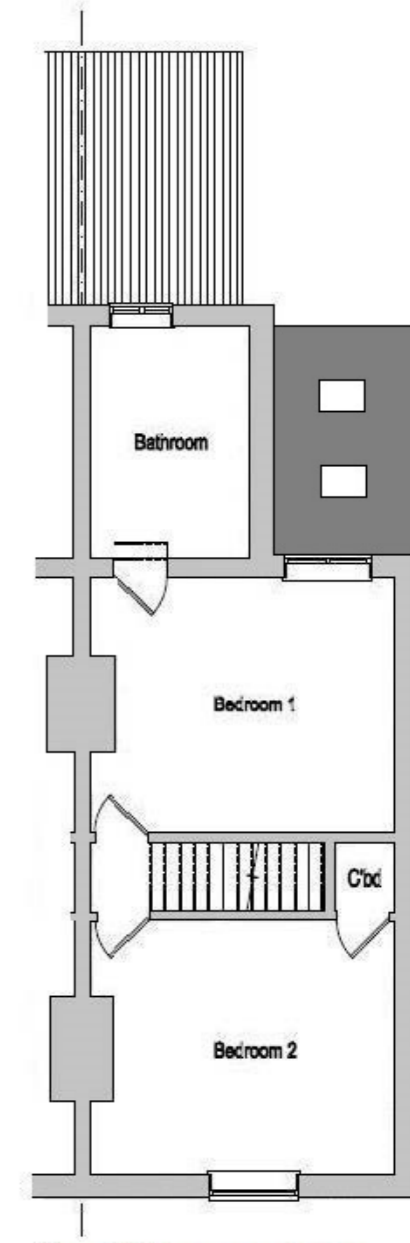

first floor plan

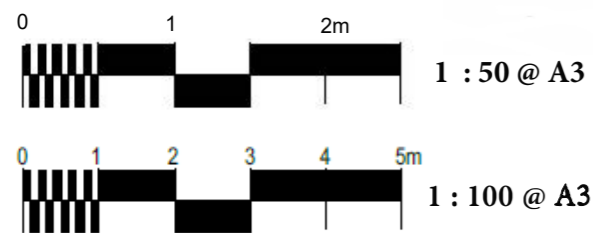

SBS

Surrey Building Services

Architectural & Building Consultants

James Templeman : 07793433353 Email : surreybuildingservices@gmail.com

Client No.	No.	Revision	
11255	02	PD	A

Client Name : Mr G Rogers

Address
116 Manor Road
Guildford
Surrey
GU2 9NR

Proposal
PROPOSED SINGLE STOREY REAR
EXTENSION

Scale	1:100 1:50
Paper Size	A3