


PROPOSED STREET SCENE (GARDENS ROAD/FIRS LANE)

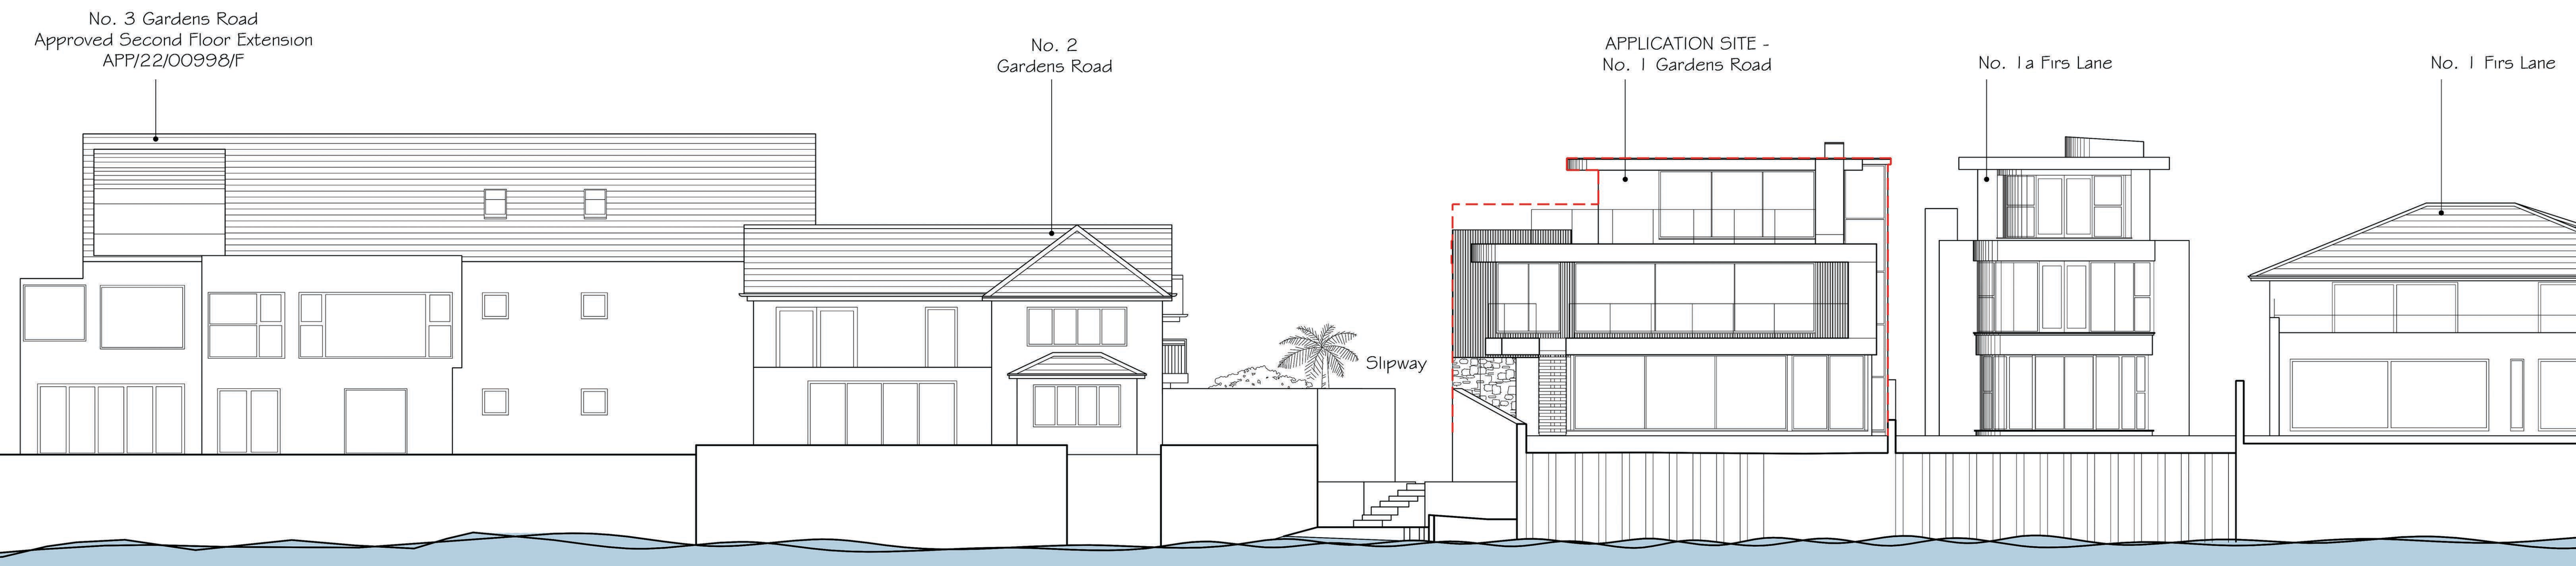

PROPOSED POOLE HARBOUR SCENE

0 10m
Proposed Street Scenes (1:100)

--- Outline of existing building

Rev.	Date	Details	Drawn	Checked
Issued for:				
PLANNING APPLICATION				
Project/Client:		Project No:		
1 Sea Spray, Gardens Road, Poole		LMA.23.012		
Dwg No:		Scale:		
250		1:100 @A1		
Rev:		Date:		
Mr & Mrs Drennan		30.10.23		
Project/Client:		Drawn By:		
Proposed Street Scenes		TR		

The Focus Building,
Studio 3,
1 Crimea Road,
Bournemouth,
BH9 1AP



T:01202 375818
info@lmaarchitects.co.uk
www.lmaarchitects.co.uk

