

This drawing is the copyright of LMA Architects and may not be copied or reproduced without permission.

LMA Architects does not accept responsibility for errors made by others in scaling from this drawing. All construction information should be taken from figured dimensions only. If in doubt refer to LMA Architects.

Dimensions for fixed items to be checked on site prior to manufacture.

Main contractor to enquire into the availability of Asbestos surveys where applicable, and ensure they take their own precautions for dealing with the associated risks.


Any unusual risks will be identified within the project design for construction, maintenance or demolition. End user and Main Contractor to review project with residual risks in mind and report any unforeseen previously to LMA Architects.



Existing house boundary to Garden Road

Impression of improved boundary

Style of railing to be implemented

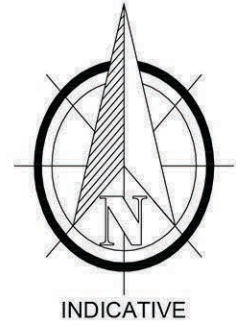

- Existing walls retained
- Proposed walls
- Extent of application
- Land owned by the applicant
- Outline of existing house

0 20m

SCALE (1:200)

Rev.	Date	Details	Drawn	Checked
Issued for:				
PLANNING APPLICATION				
Project/Client:		Project No:		
1 Sea Spray, Gardens Road, Poole		LMA.23.012		
		Dwg No:		
		002		
Mr & Mrs Drennan		Rev:		
Drawing:		Scale:		
Proposed Site Plan		1:200 @A3		
		Drawn By:		Date:
		TR		30.10.23
		Checked By:		Date:

The Focus Building,
Studio 3,
1 Crimea Road,
Bournemouth,
BH9 1AP

LMA
ARCHITECTS

T: 01202 375818
info@lmaarchitects.co.uk
www.lmaarchitects.co.uk