




EXISTING SIDE - W


EXISTING REAR - S

EXISTING SIDE - E

ELEVATIONS 1:100

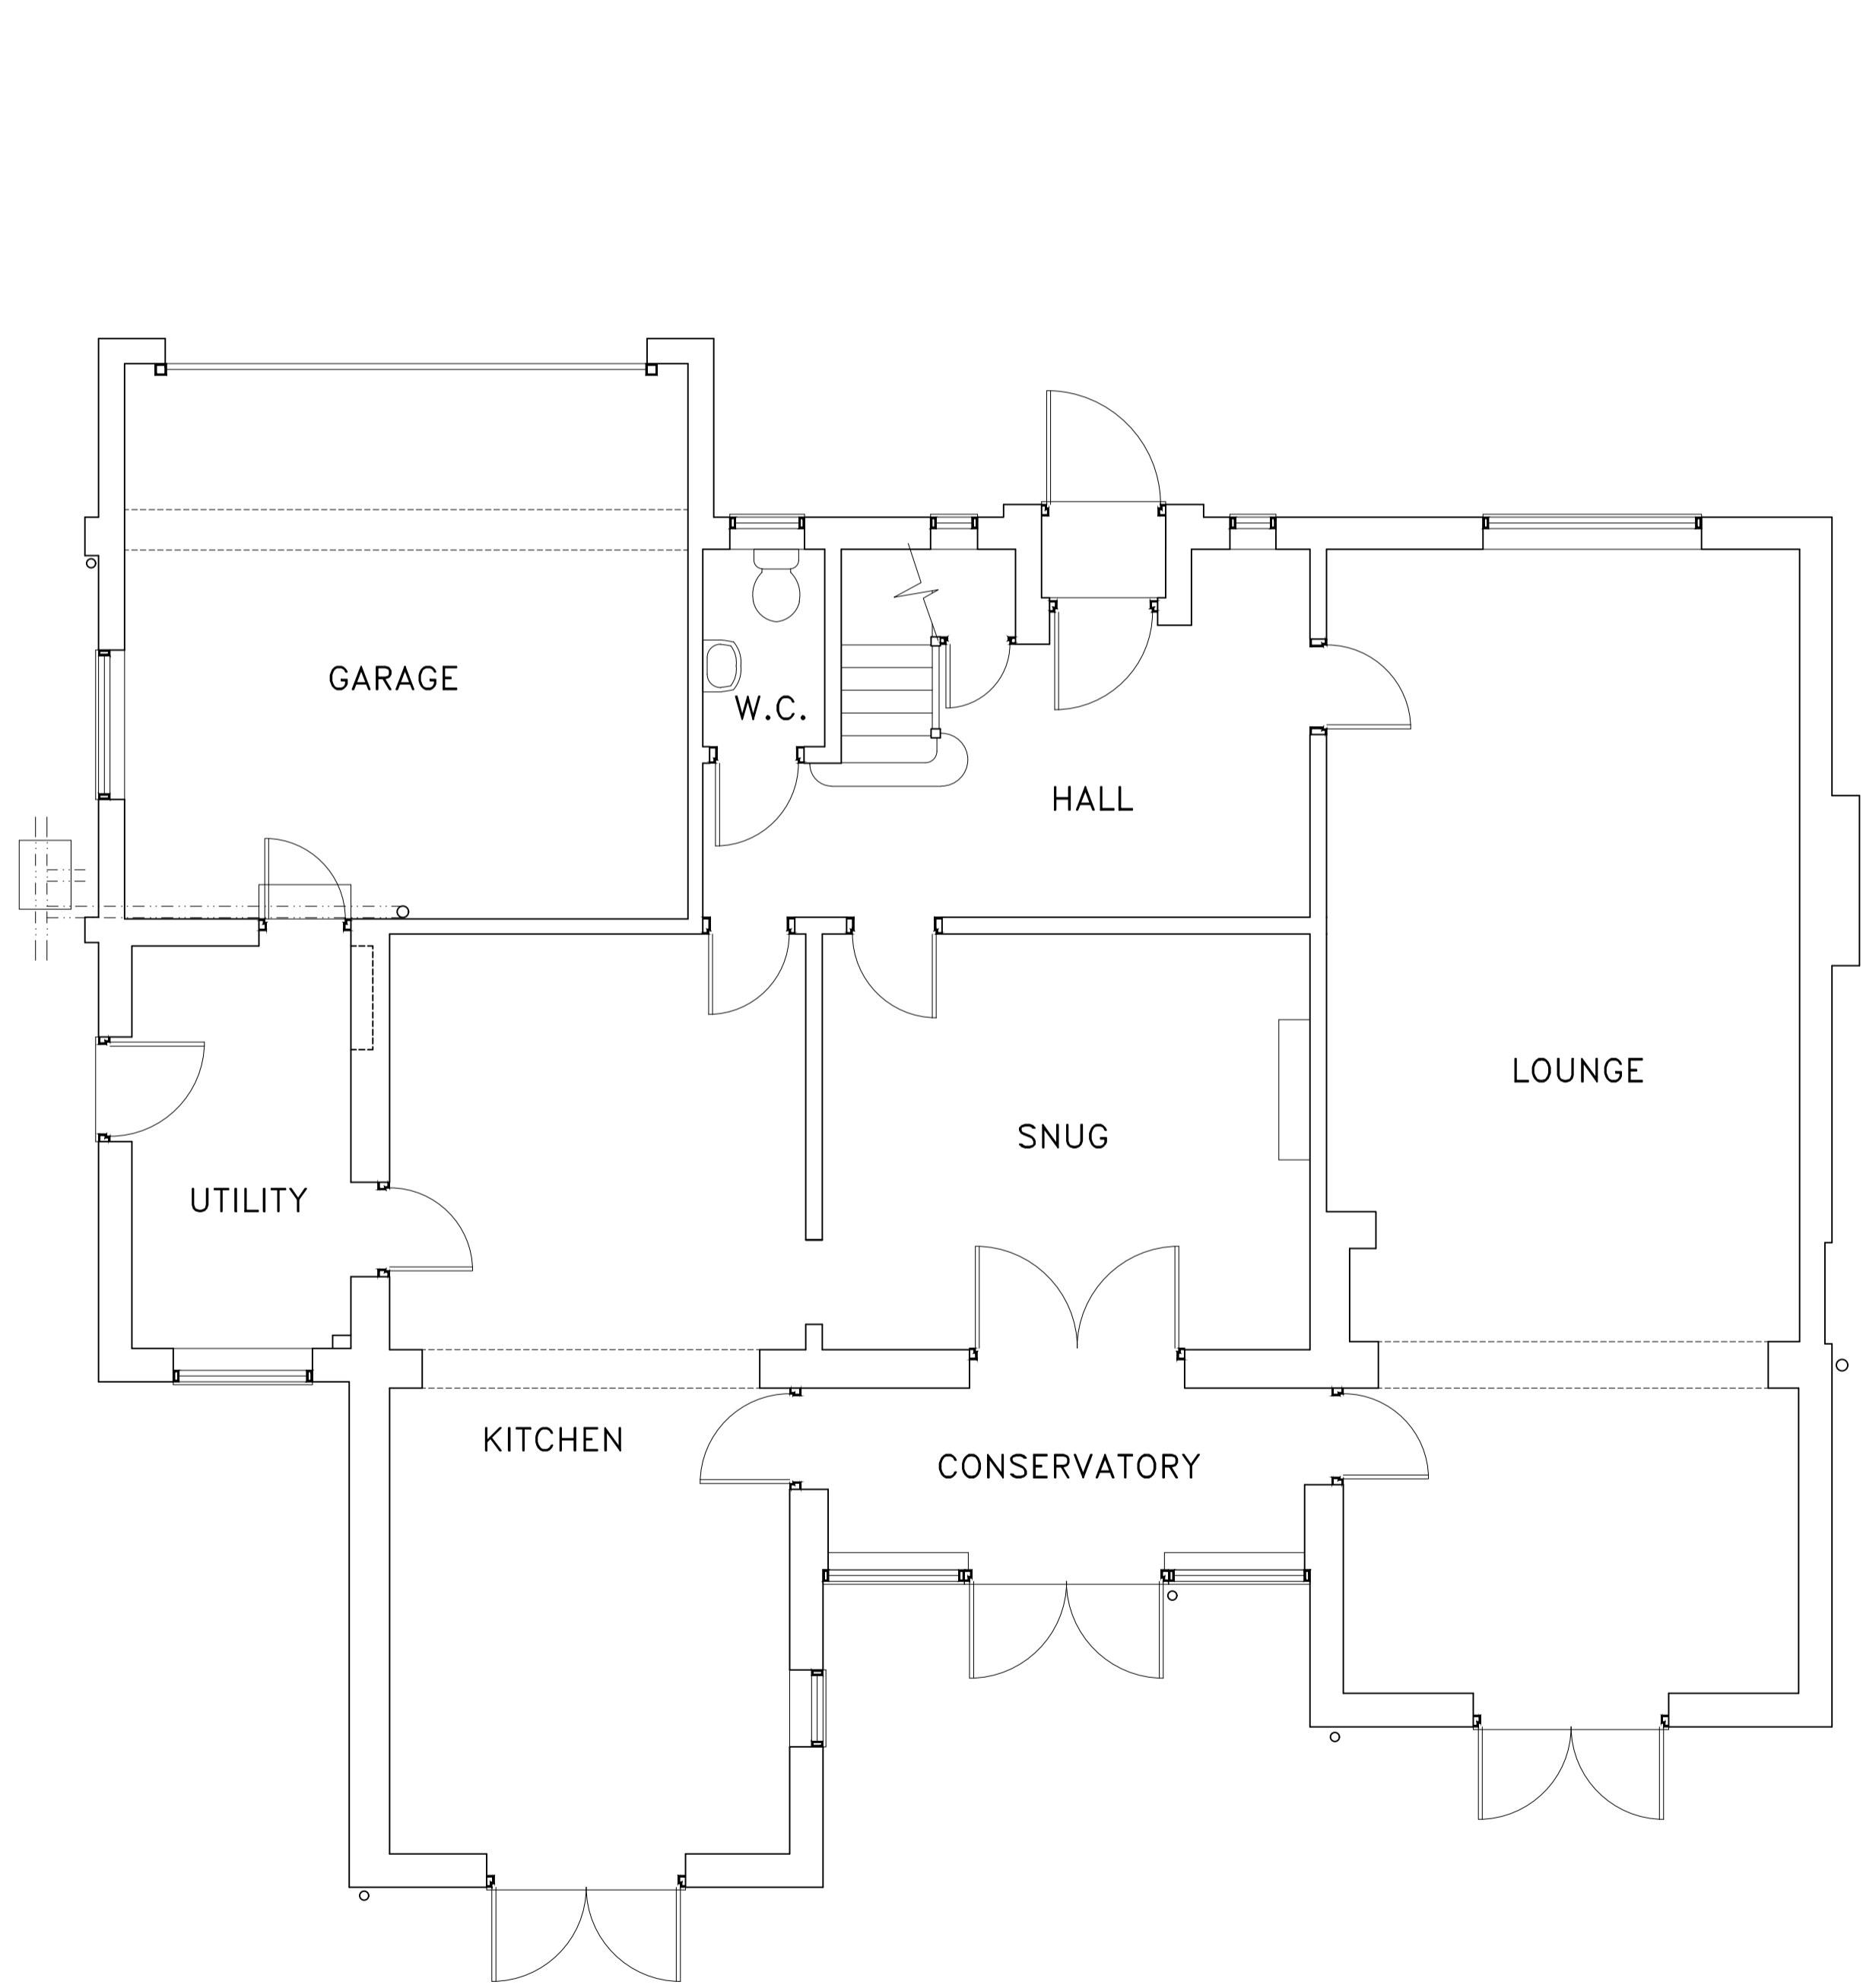

EXISTING GROUND FLOOR PLAN 1:50

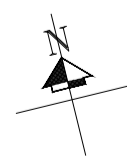

SURVEY DRAWING 1

© COPYRIGHT



DILWORTHDESIGN
CHARTERED ARCHITECTURAL TECHNOLOGIST

BOB DILWORTH DESIGN LIMITED
157A STRATFORD RD. SHIRLEY SOLIHULL B90 3AX
enquiries@dilworthdesign.co.uk
0121 733 8509

proposed alterations at:
45 Grange Road
Solihull
B91 1BY

PRINT ONLY GUARANTEED ACCURATE IF EMBOSSED

SCALE	DATE	DRAWN	NUMBER
as shown	MAR 2023	R.D.	230193/ 1

